




A-1
1 SCALE NTS
PERSPECTIVE




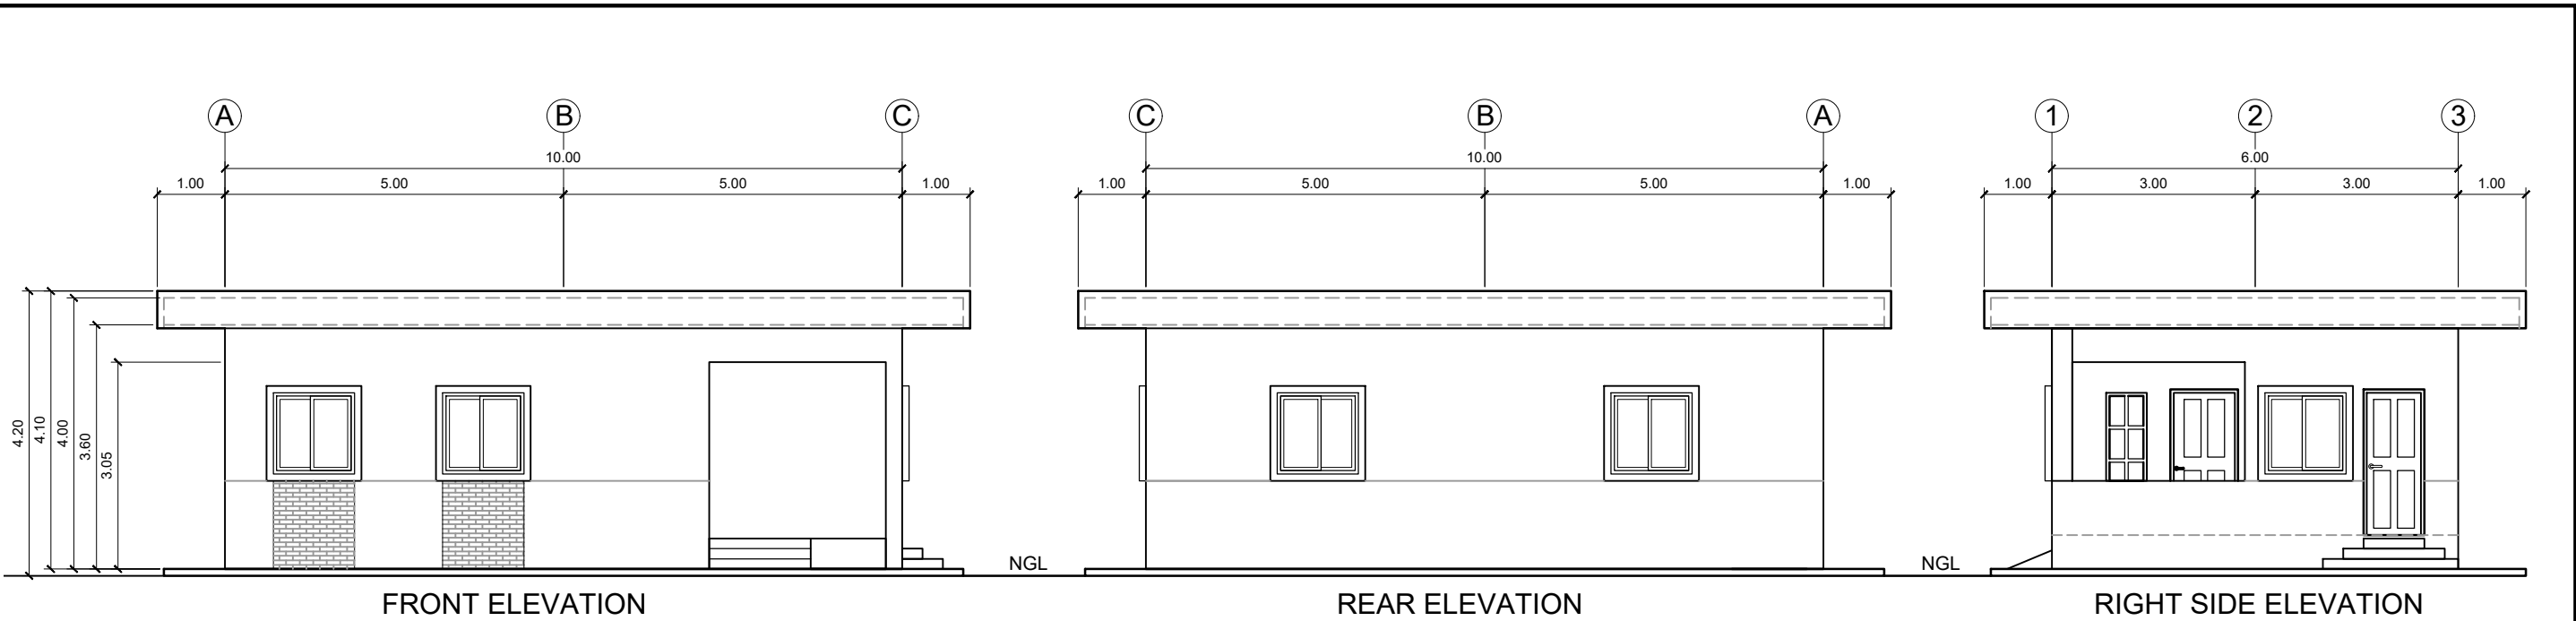
A-1
2 SCALE NTS
SITE LOCATION



OWNER	DRAWN / CAD BY:	ENGINEER	PROJECT TITLE	SHEET CONTENT	REVISIONS		SHEET NO.
					DATE:		
VICENTE B. MALANO ADMINISTRATOR	TRISTAN R. PACIA WFT-1, INFRA UNIT, ETSD	ROMEO M. PELAGIO OIC, INFRA UNIT, ETSD	CONSTRUCTION OF LEARNING INSTRUMENT CENTER (LIC)	AS SHOWN			A/1
	LICENCE NO.: PTR NO.:	DATE ISSUED: DATE ISSUED:			LICENCE NO.: PTR NO.:	DATE ISSUED: DATE ISSUED:	
			LOCATION: CAPITOL SITE, TUGUEGARAO CITY, CAGAYAN				ARCHITECTURAL

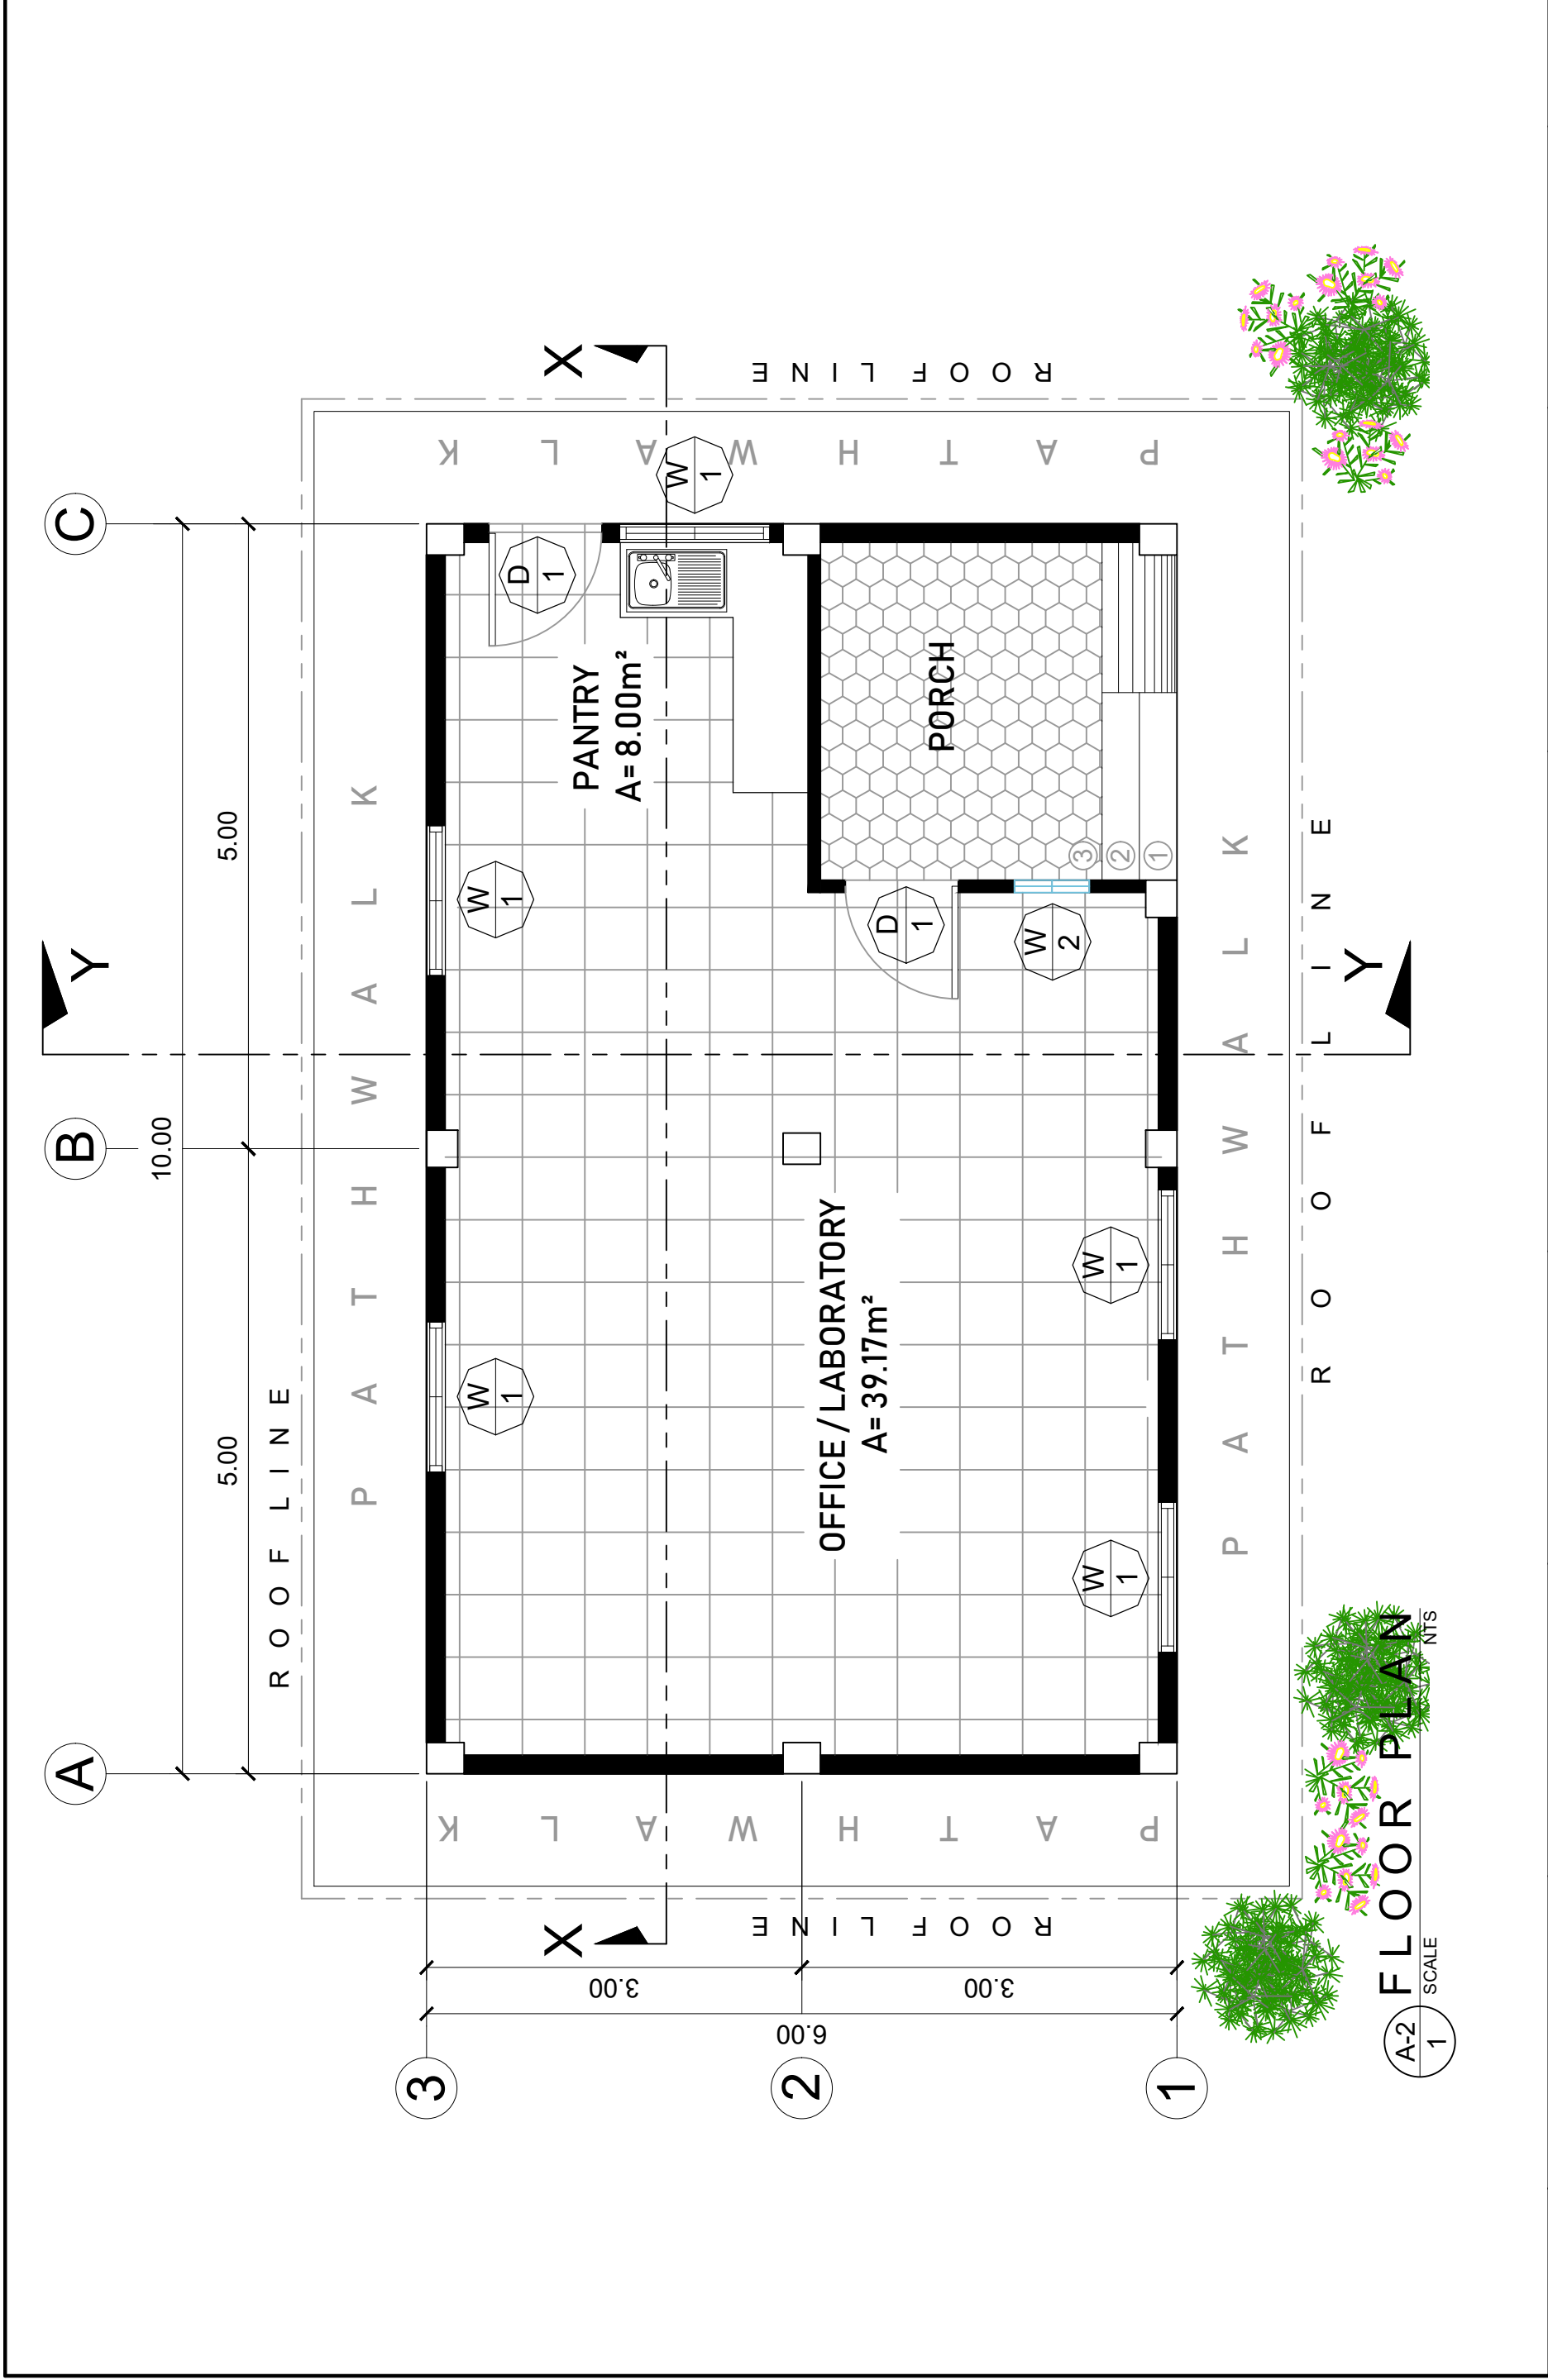

	OWNER	VICENTE B. MALANO ADMINISTRATOR	DRAWN / CAD BY:	TRISTAN R. PACIA WFT-1, INFRA UNIT, ETS&D	ENGINEER	ROMEO M. PELAGIO OIC, INFRA UNIT, ETS&D	PROJECT TITLE	CONSTRUCTION OF LEARNING INSTRUMENT CENTER (LIC)	SHEET CONTENT	AS SHOWN	REVISIONS	SHEET NO.
				LICENCE NO.: PTR NO.:	LICENCE NO.: PTR NO.:	LICENCE NO.: PTR NO.:	DATE ISSUED: DATE ISSUED:	DATE ISSUED: DATE ISSUED:	DATE:			A/2
							LOCATION:	CAPITOL SITE, TUGUEGARAO CITY, CAGAYAN				ARCHITECTURAL




FRONT ELEVATION

REAR ELEVATION


RIGHT SIDE ELEVATION

ELEVATION
 SCALE 1:100m

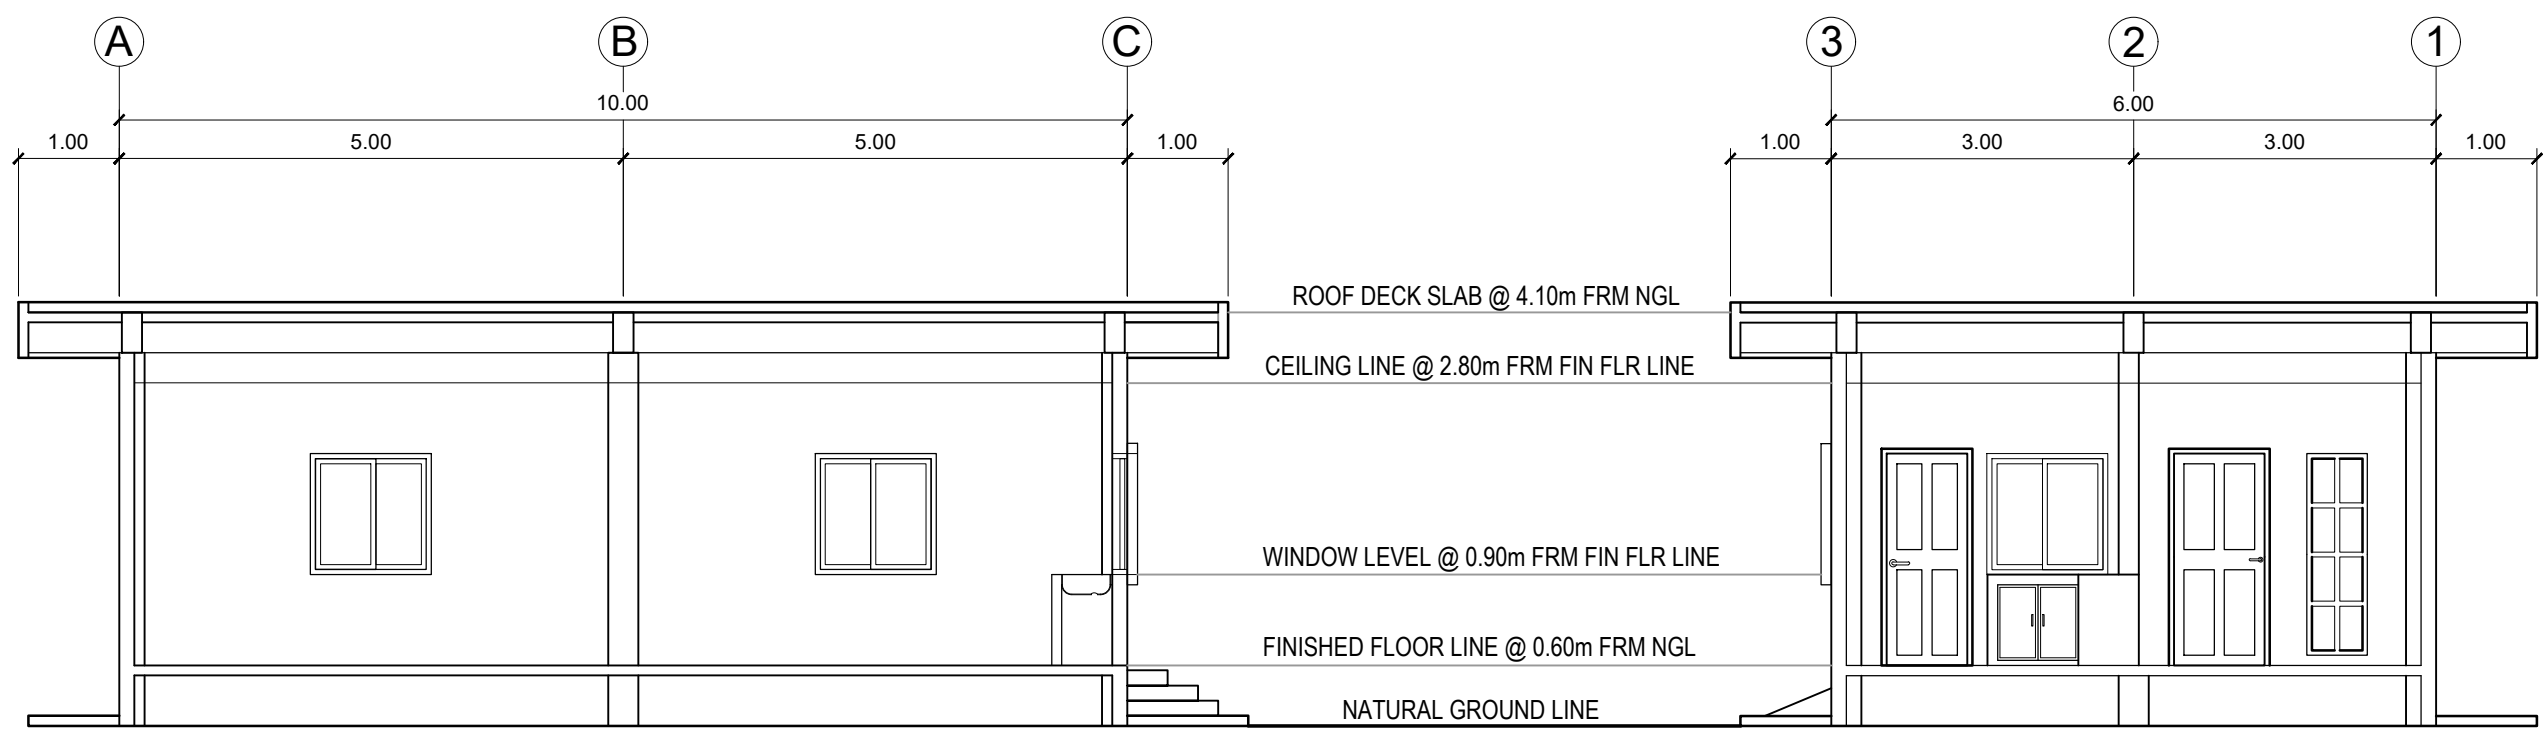


SECTION THRU 'X - X'
 SCALE 1:75m


SECTION THRU 'Y - Y'
 SCALE 1:75m

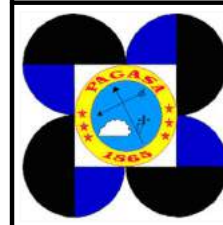


OWNER	DRAWN / CAD BY:	ENGINEER	PROJECT TITLE	SHEET CONTENT	REVISIONS		SHEET NO.
	VICENTE B. MALANO ADMINISTRATOR	TRISTAN R. PACIA WFT-1, INFRA UNIT, ETSD	ROMEO M. PELAGIO OIC, INFRA UNIT, ETSD	CONSTRUCTION OF LEARNING INSTRUMENT CENTER (LIC)	AS SHOWN	DATE:	A/3
	LICENCE NO.: PTR NO.:	DATE ISSUED: DATE ISSUED:	LICENCE NO.: PTR NO.:	DATE ISSUED: DATE ISSUED:			ARCHITECTURAL
			LOCATION: CAPITOL SITE, TUGUEGARAO CITY, CAGAYAN				

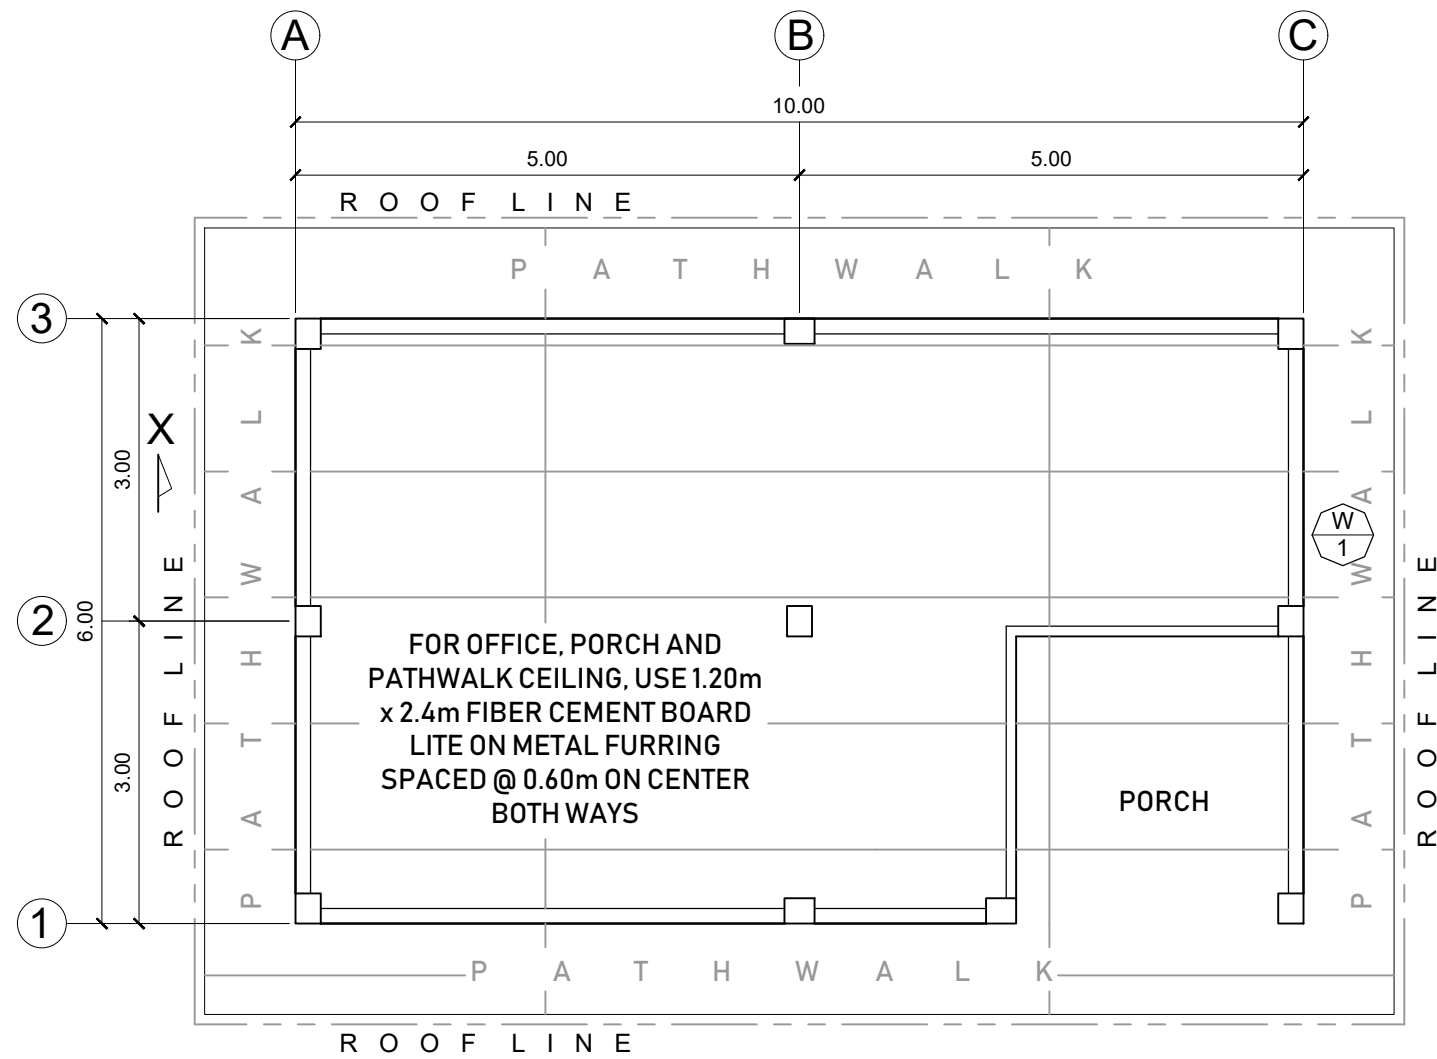


A-4
1
REFLECTED CEILING PLAN
SCALE 1:75m

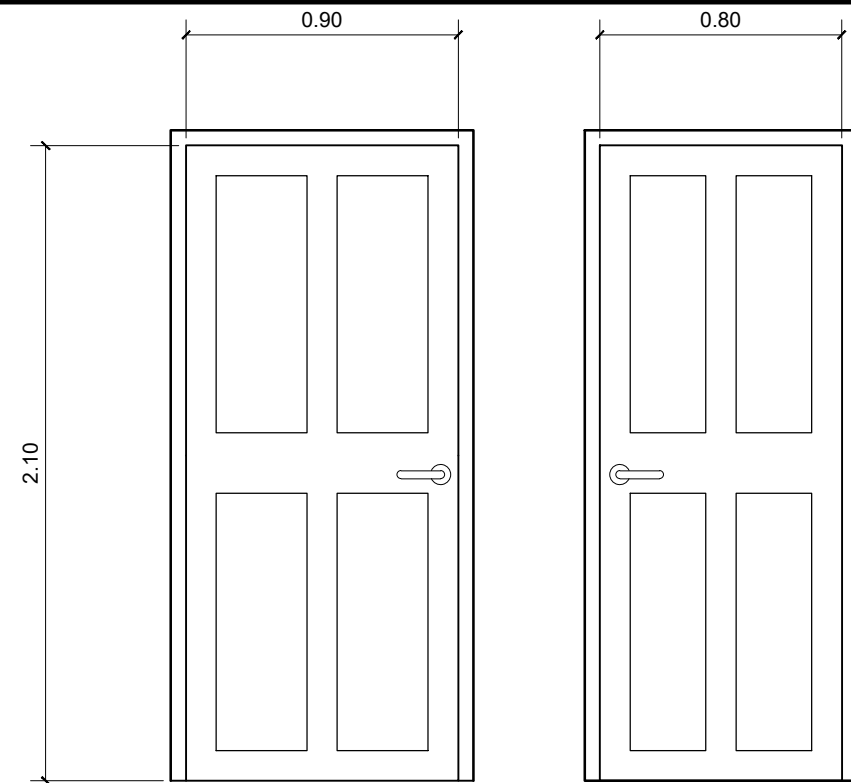

D - 1
D - 2
SWING TYPE STAINED WOOD
PANEL DOOR WITH DOOR JAMB,
ACCESSORIES AND LOCKSET

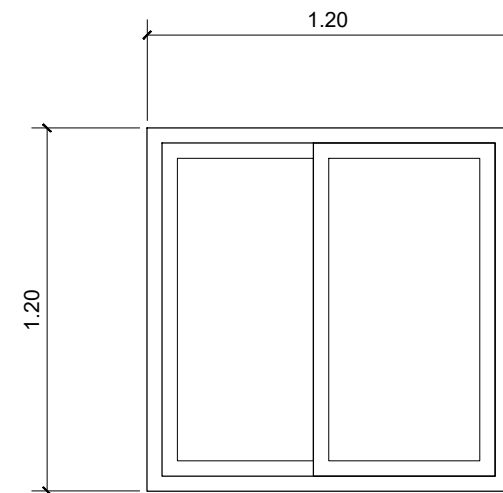

W - 1
SLIDING TYPE WINDOW WITH 6mm
THICK TEMPERED GLASS ON
UPVC FRAME WITH SCREEN,
LOCKSET AND ACCESSORIES

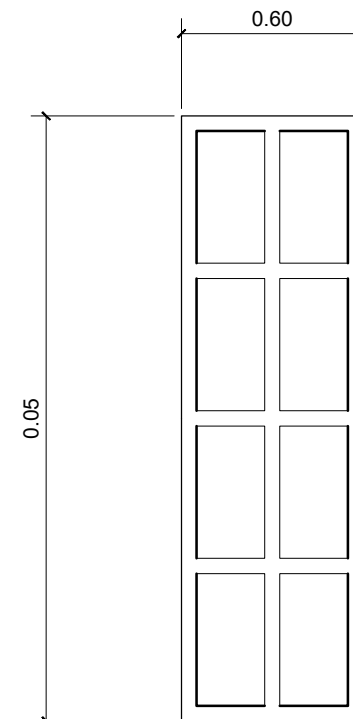


W - 2
FIXED WINDOW WITH 6mm THICK
TEMPERED GLASS ON UPVC
FRAME


A-4
2
DOORS & WINDOWS DETAIL
SCALE 1:25m




OWNER	DRAWN / CAD BY:	ENGINEER	PROJECT TITLE	SHEET CONTENT	REVISIONS		SHEET NO.
	VICENTE B. MALANO ADMINISTRATOR	TRISTAN R. PACIA WFT-1, INFRA UNIT, ETSD	ROMEO M. PELAGIO OIC, INFRA UNIT, ETSD	CONSTRUCTION OF LEARNING INSTRUMENT CENTER (LIC)	AS SHOWN	DATE:	A/4
LICENCE NO.:	DATE ISSUED:	LICENCE NO.:	DATE ISSUED:	LOCATION:			ARCHITECTURAL
PTR NO.:	DATE ISSUED:	PTR NO.:	DATE ISSUED:	CAPITOL SITE, TUGUEGARAO CITY, CAGAYAN			

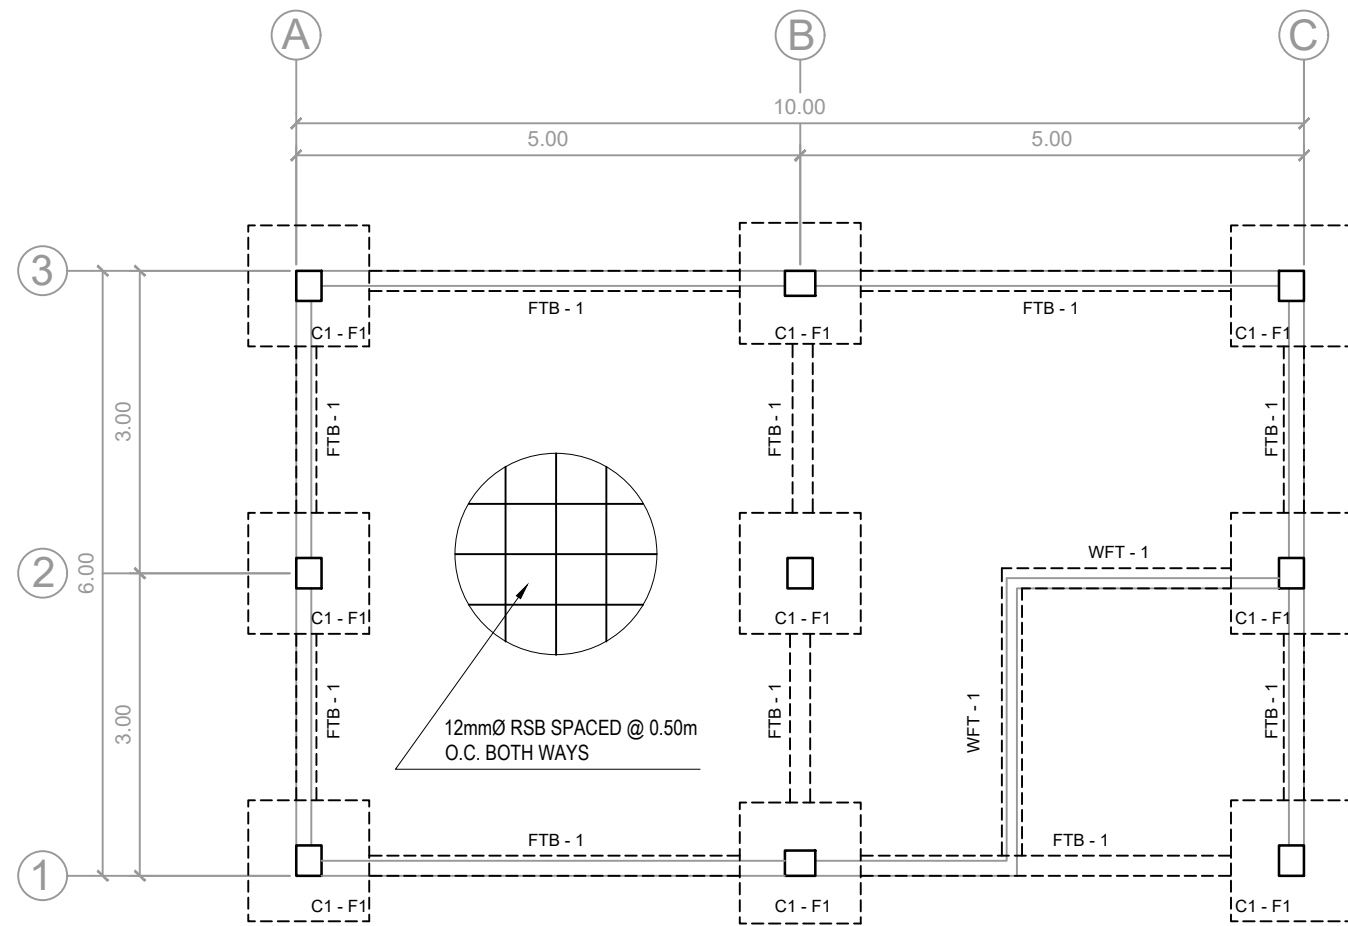


S-1
1 FOUNDATION PLAN
SCALE 1:75m

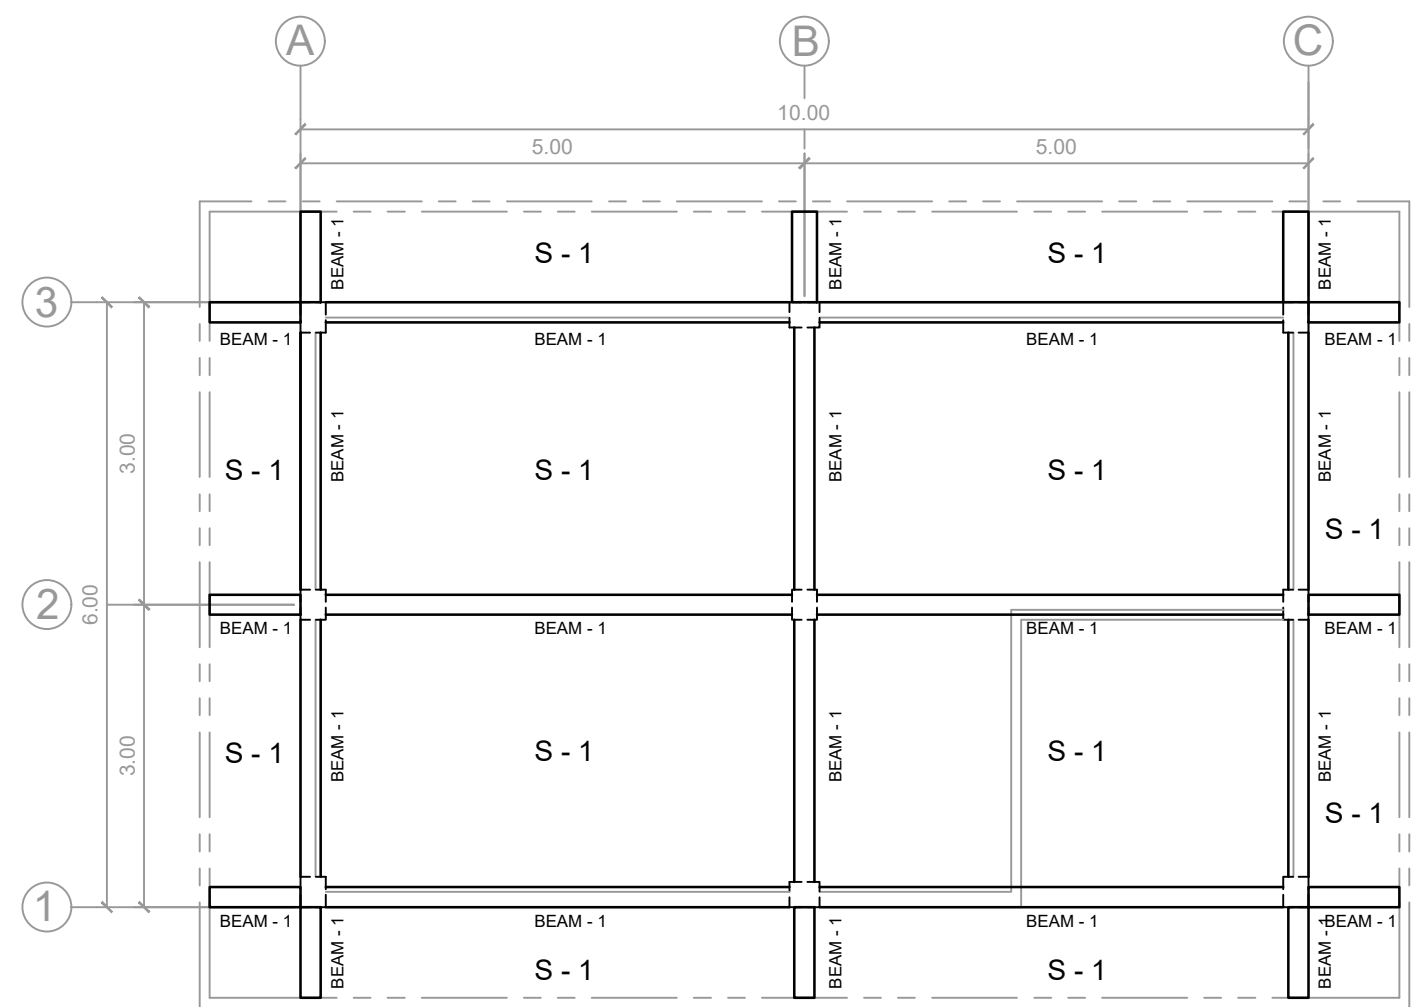

S-1
2 BEAM PLAN
SCALE 1:75m

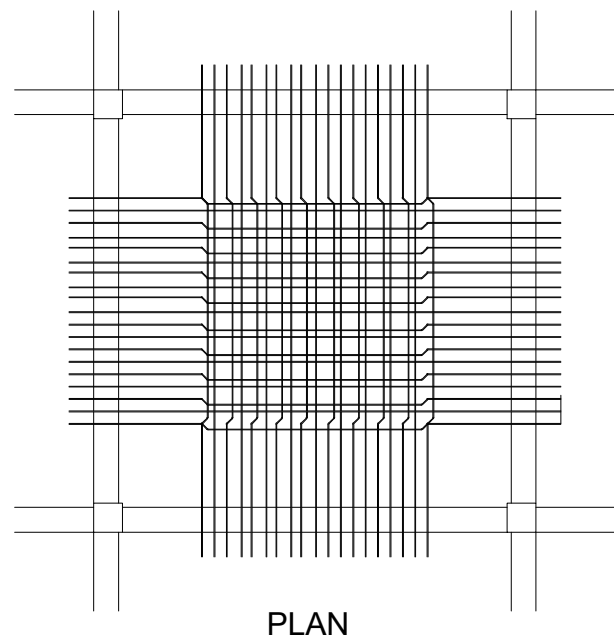

PLAN

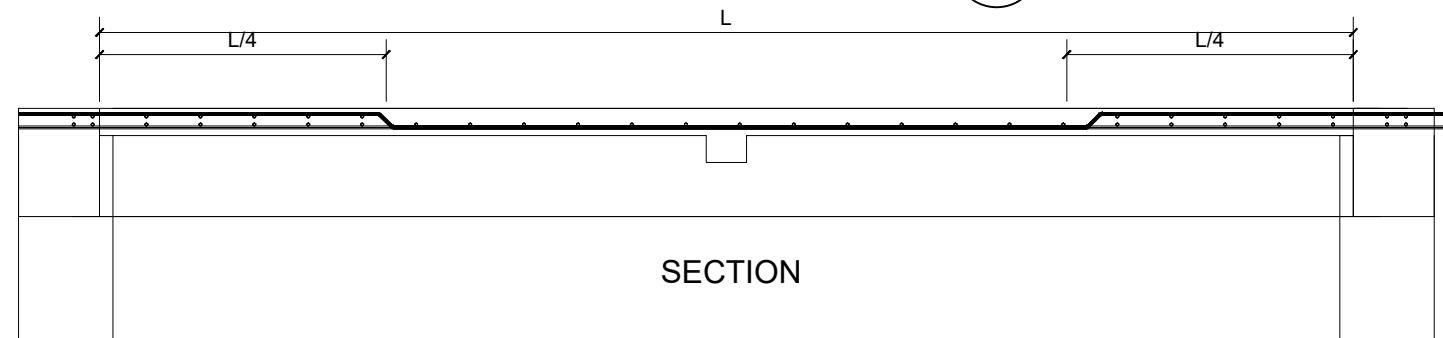


SECTION

MARK	t (mm)	SHORT SPAN				LONG SPAN			
		BOTTOM BARS		TOP BARS		BOTTOM BARS		TOP BARS	
		CONT.	EXTRA	INTERIOR	EXTERIOR	CONT.	EXTRA	INTERIOR	EXTERIOR
SECOND FLOOR & ROOFDECK SLABS									
S1	100	12Ø @ 200		10Ø @ 200	10Ø @ 200	12Ø @ 200		10Ø @ 200	


S-1
3 ROOF DECK SLAB DETAIL
SCALE NTS




OWNER VICENTE B. MALANO ADMINISTRATOR	DRAWN / CAD BY: TRISTAN R. PACIA WFT-1, INFRA UNIT, ETSD	ENGINEER ROMEO M. PELAGIO OIC, INFRA UNIT, ETSD	PROJECT TITLE CONSTRUCTION OF LEARNING INSTRUMENT CENTER (LIC)	SHEET CONTENT AS SHOWN	REVISIONS	SHEET NO. S/1
	LICENCE NO.: PTR NO.:	DATE ISSUED: DATE ISSUED:	LICENCE NO.: PTR NO.:	DATE ISSUED: DATE ISSUED:	LOCATION: CAPITOL SITE, TUGUEGARAO CITY, CAGAYAN	STRUCTURAL

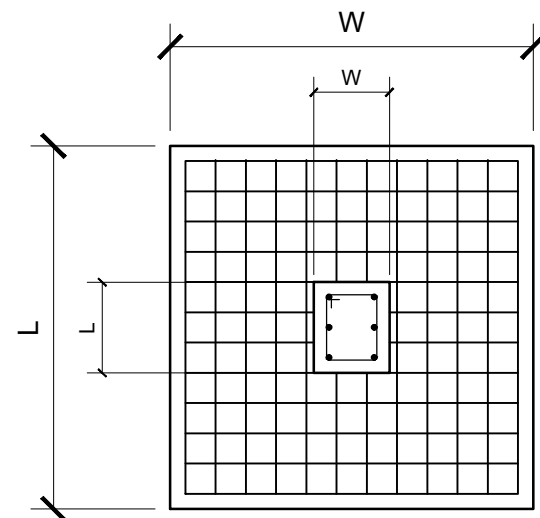


PLAN

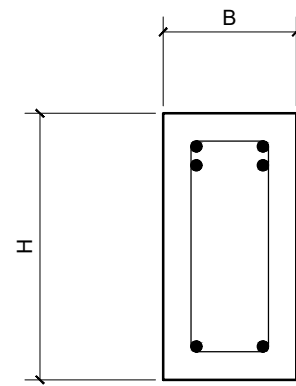


SUPPORT

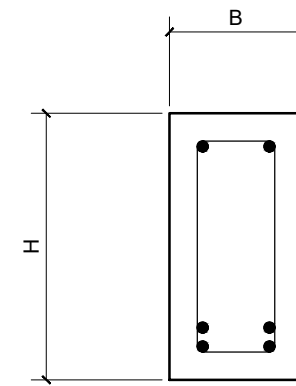

MID-SPAN

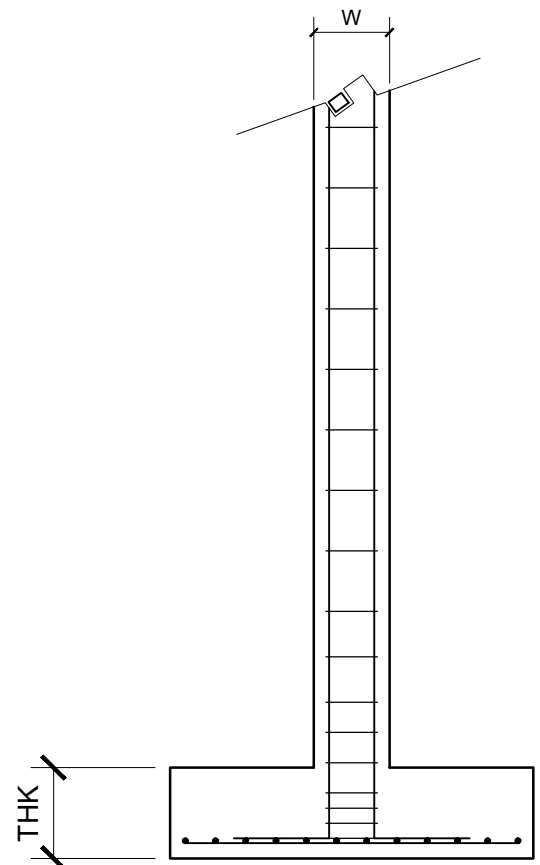

SECTION

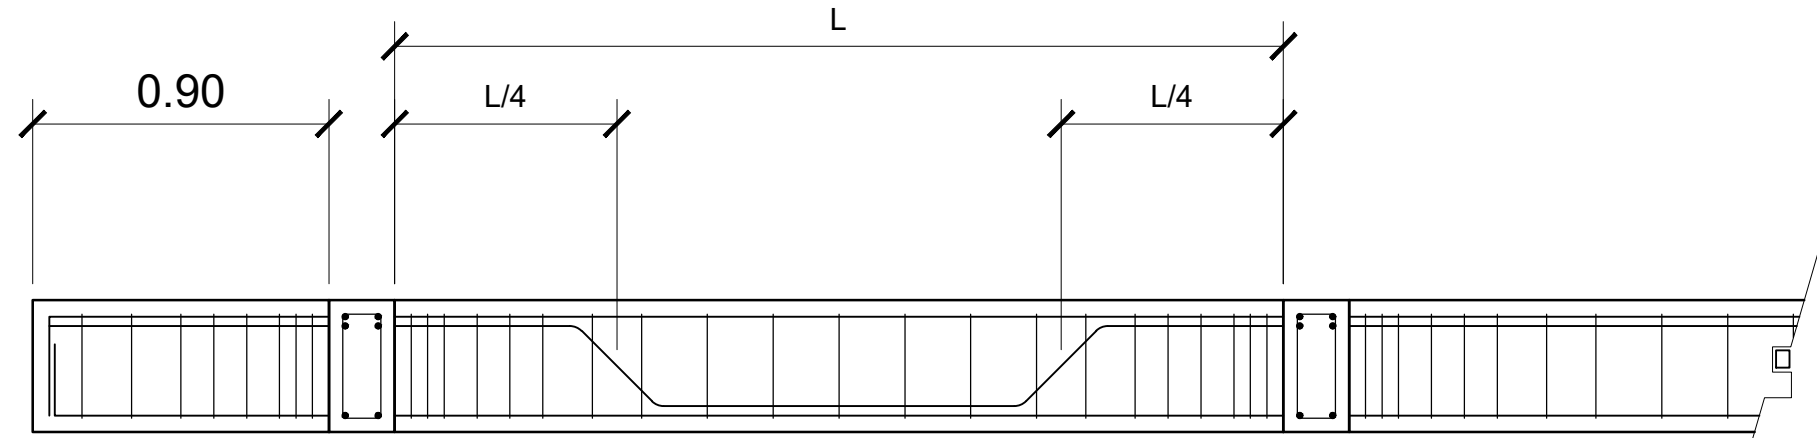

SECTION

BEAM SCHEDULE

MARK	SIZE		REINFORCING BARS						STIFF	STIRRUPS
	B	H	LEFT SUPPORT		MID-SPAN		RIGHT SUPPORT			
			TOP	BOTTOM	TOP	BOTTOM	TOP	BOTTOM		
B-1	0.20m	0.40m	4-16mmØ	2-16mmØ	2-16mmØ	4-16mmØ	4-16mmØ	2-16mmØ	10mmØ STIRRUPS SPACED @ 3-0.05m, 3-0.10m, 2-0.15m, REST 0.20m	
FTB-1	0.20m	0.40m	4-16mmØ	2-16mmØ	2-16mmØ	4-16mmØ	4-16mmØ	2-16mmØ		

MARK	SIZE			NO. OF BARS		SPACING
	THK	L	W	TOP	BOTTOM	
F-1	0.30m	1.20m	1.20m	12-16mmØ	12-16mmØ	16mmØ TOP & BOTTOM RSB, SPACED @ 0.10m O.C.

FOOTING AND COLUMN SCHEDULE

MARK	SIZE		NO. OF BARS		STIRRUPS
	L	W	VERT	HOR	
C-1	0.30m	0.25m	6-16mmØ	0	10mmØ STIRRUPS SPACED @ 3-0.05m, 3-0.10m, 2-0.15m, REST 0.20m

S-2
1

COLUMN AND BEAM DETAILS

SCALE

NTS



OWNER	DRAWN / CAD BY:	ENGINEER	PROJECT TITLE	SHEET CONTENT	REVISIONS		SHEET NO.
					DATE:		
VICENTE B. MALANO ADMINISTRATOR	TRISTAN R. PACIA WFT-1, INFRA UNIT, ETSD	ROMEO M. PELAGIO OIC, INFRA UNIT, ETSD	CONSTRUCTION OF LEARNING INSTRUMENT CENTER (LIC)	AS SHOWN			S/2
LICENCE NO.:	DATE ISSUED:	LICENCE NO.:	DATE ISSUED:	LOCATION:			STRUCTURAL
PTR NO.:	DATE ISSUED:	PTR NO.:	DATE ISSUED:	CAPITOL SITE, TUGUEGARAO CITY, CAGAYAN			