




A-1
SCALE
PERSPECTIVE
NTS



	OWNER	DRAWN / CAD BY:	ENGINEER	PROJECT TITLE	SHEET CONTENT	REVISIONS		SHEET NO.
	VICENTE B. MALANO ADMINISTRATOR	TRISTAN R. PACIA <small>WFT-1, INFRA UNIT, ETSD</small>	ROMEO M. PELAGIO <small>OIC, INFRA UNIT, ETSD</small>	CONSTRUCTION OF LOCAL INSTRUMENT CENTER (LIC)	AS SHOWN	DATE:		A/1
	<small>LICENCE NO.:</small>	<small>DATE ISSUED:</small>	<small>LICENCE NO.:</small>	<small>DATE ISSUED:</small>	<small>LOCATION: OLD AIRPORT, SASA, DAVAO CITY</small>			<small>ARCHITECTURAL</small>
	<small>PTR NO.:</small>	<small>DATE ISSUED:</small>	<small>PTR NO.:</small>	<small>DATE ISSUED:</small>				

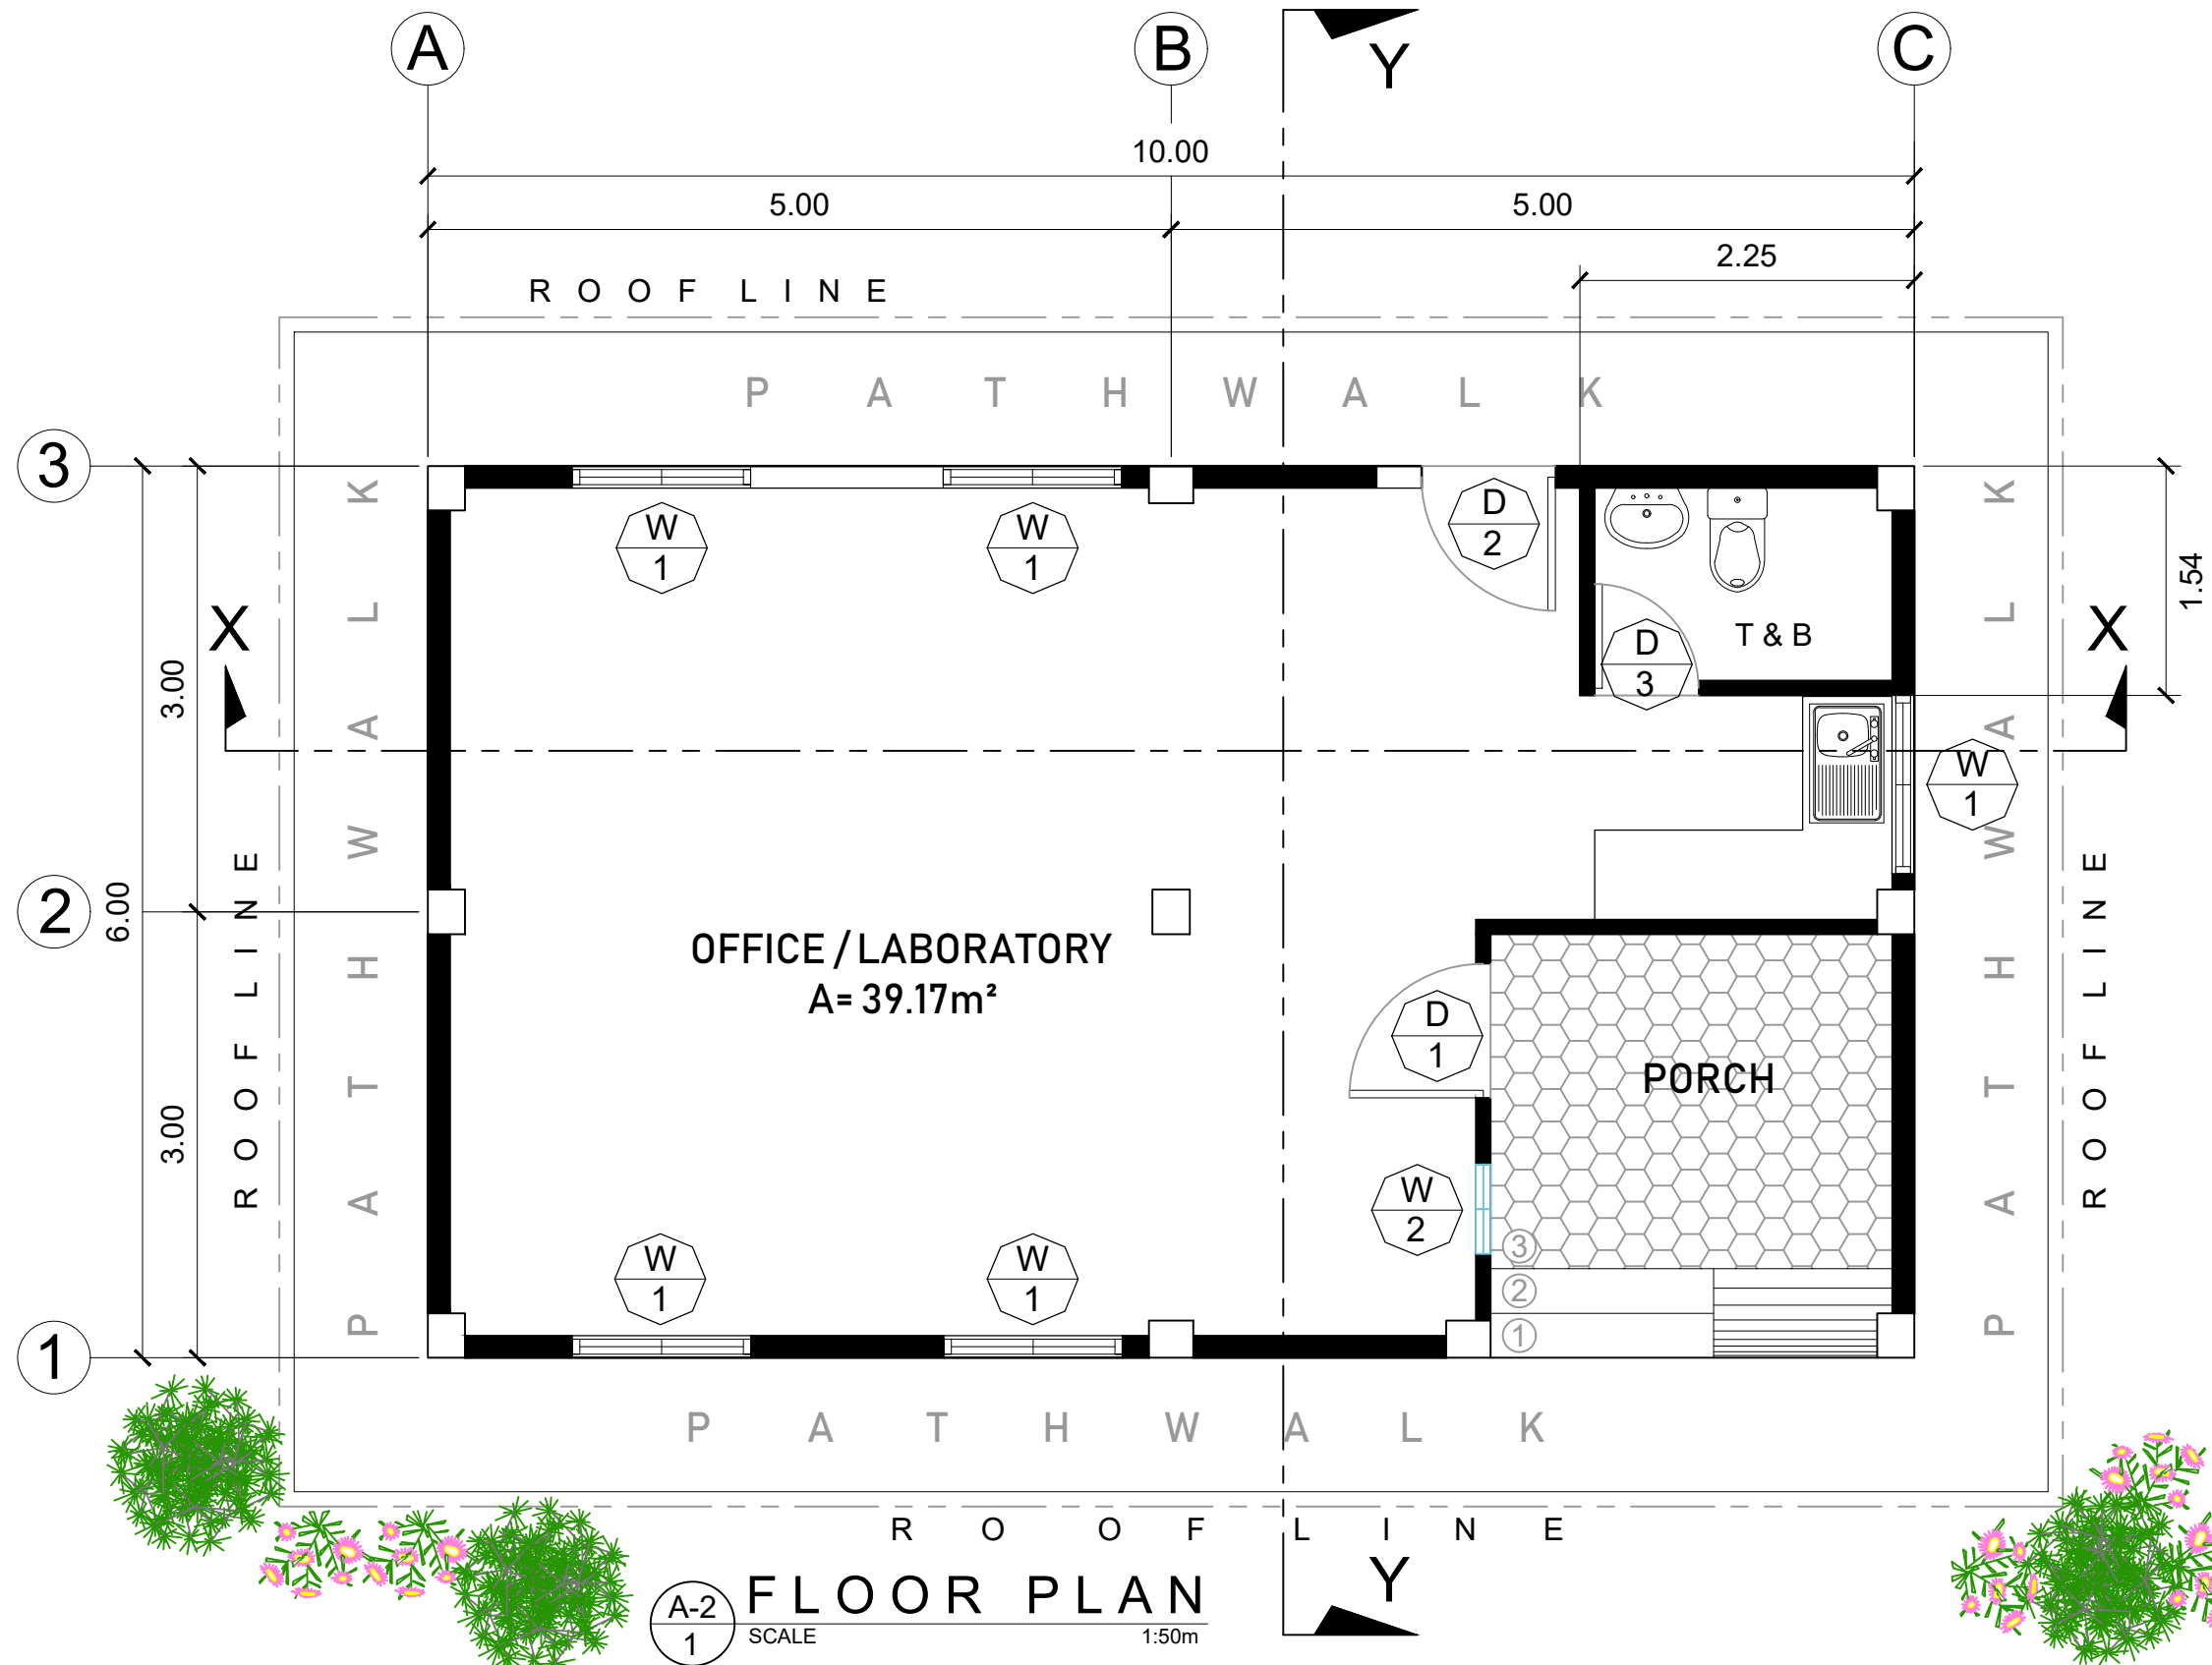

OWNER
VICENTE B. MALANO
ADMINISTRATOR

DRAWN / CAD BY:
TRISTAN R. PACIA
WFT-1, INFRA UNIT, ETSD

LICENCE NO.:
PTR NO.:

ENGINEER
ROMEO M. PELAGIO
OIC, INFRA UNIT, ETSD

LICENCE NO.:
PTR NO.:


PROJECT TITLE
CONSTRUCTION OF LOCAL INSTRUMENT CENTER (LIC)

LOCATION: OLD AIRPORT, SASA, DAVAO CITY

SHEET CONTENT
AS SHOWN

REVISIONS	
DATE:	

SHEET NO.
A/2
ARCHITECTURAL

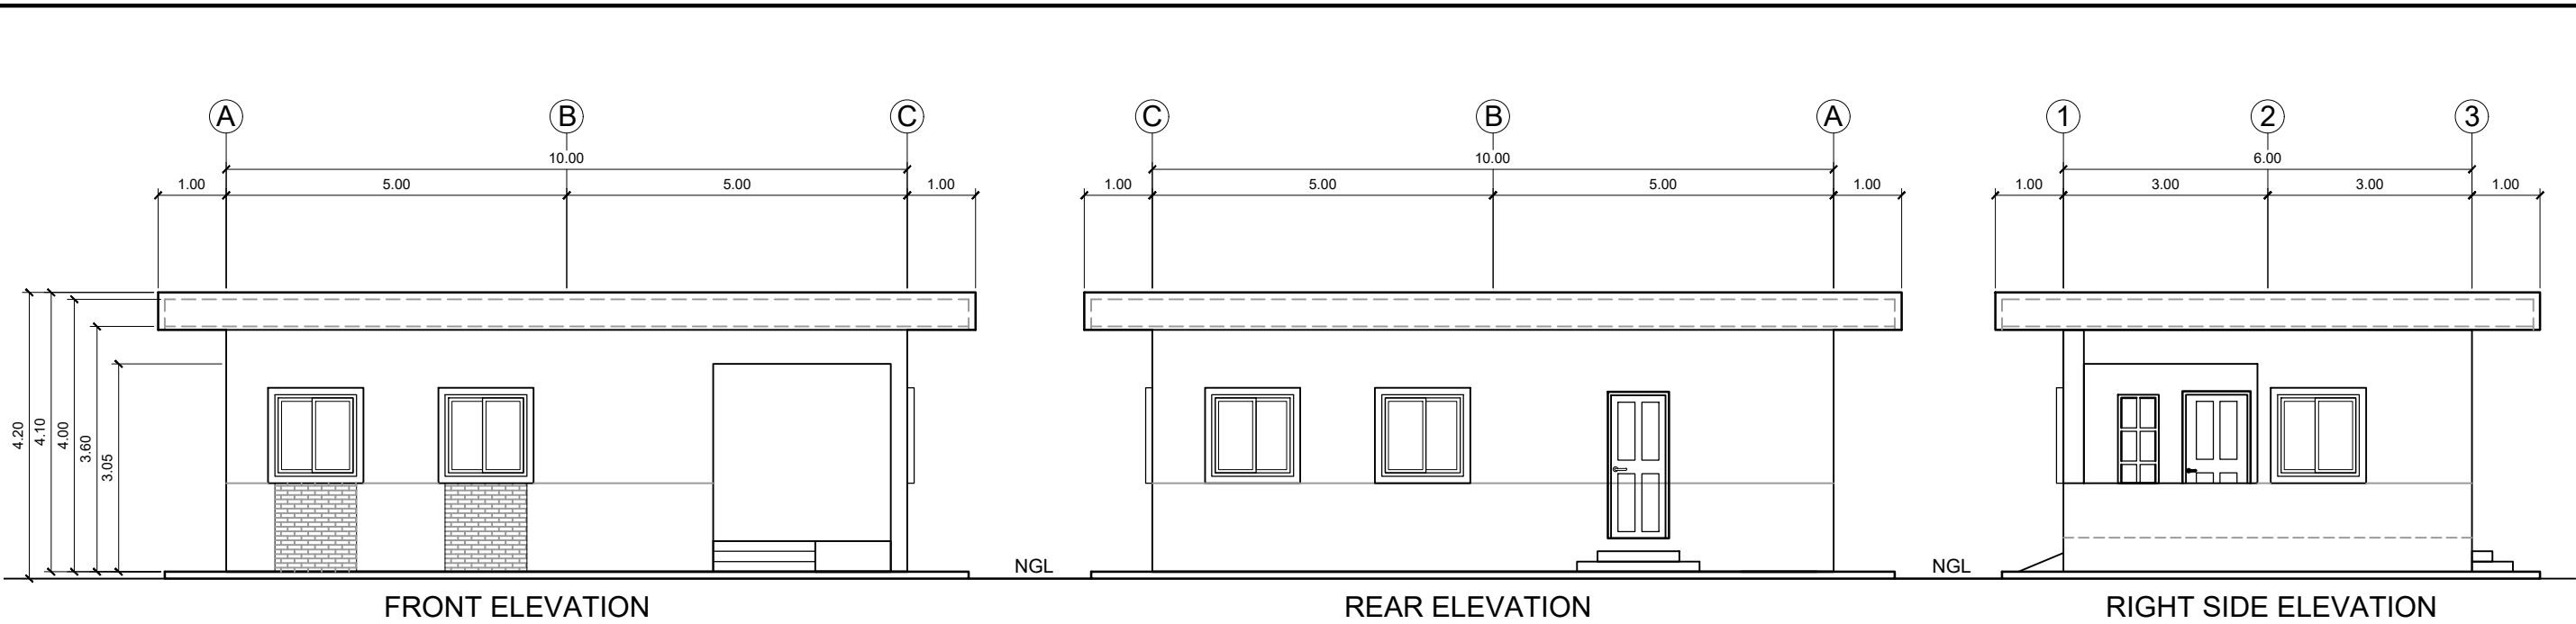


FRONT ELEVATION

REAR ELEVATION


RIGHT SIDE ELEVATION


A-3
1
ELEVATION
SCALE 1:100m

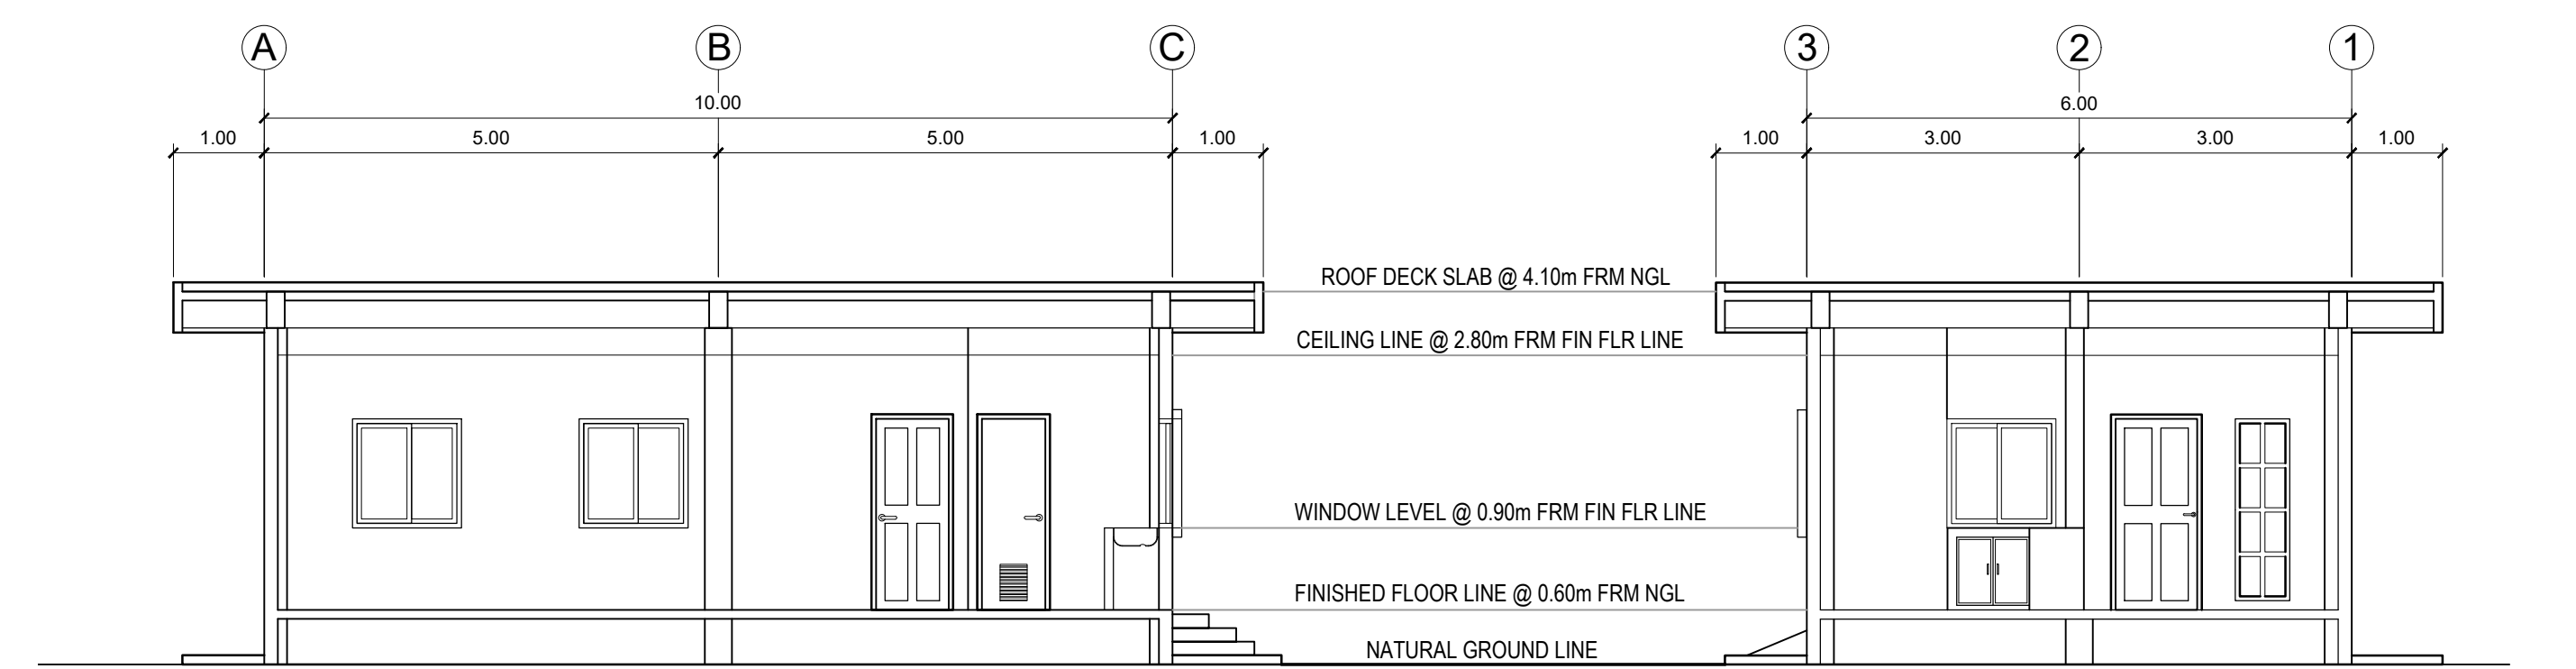


A-3
2
SECTION THRU 'X - X'
SCALE 1:75m

A-3
3
SECTION THRU 'Y - Y'
SCALE 1:75m

	OWNER	DRAWN / CAD BY:	ENGINEER	PROJECT TITLE	SHEET CONTENT	REVISIONS		SHEET NO.
	VICENTE B. MALANO ADMINISTRATOR	TRISTAN R. PACIA WFT-1, INFRA UNIT, ETSD	ROMEO M. PELAGIO OIC, INFRA UNIT, ETSD	CONSTRUCTION OF LOCAL INSTRUMENT CENTER (LIC)	AS SHOWN	DATE:		A/3
	LICENCE NO.: PTR NO.:	DATE ISSUED: DATE ISSUED:	LICENCE NO.: PTR NO.:	DATE ISSUED: DATE ISSUED:	LOCATION: OLD AIRPORT, SASA, DAVAO CITY			ARCHITECTURAL

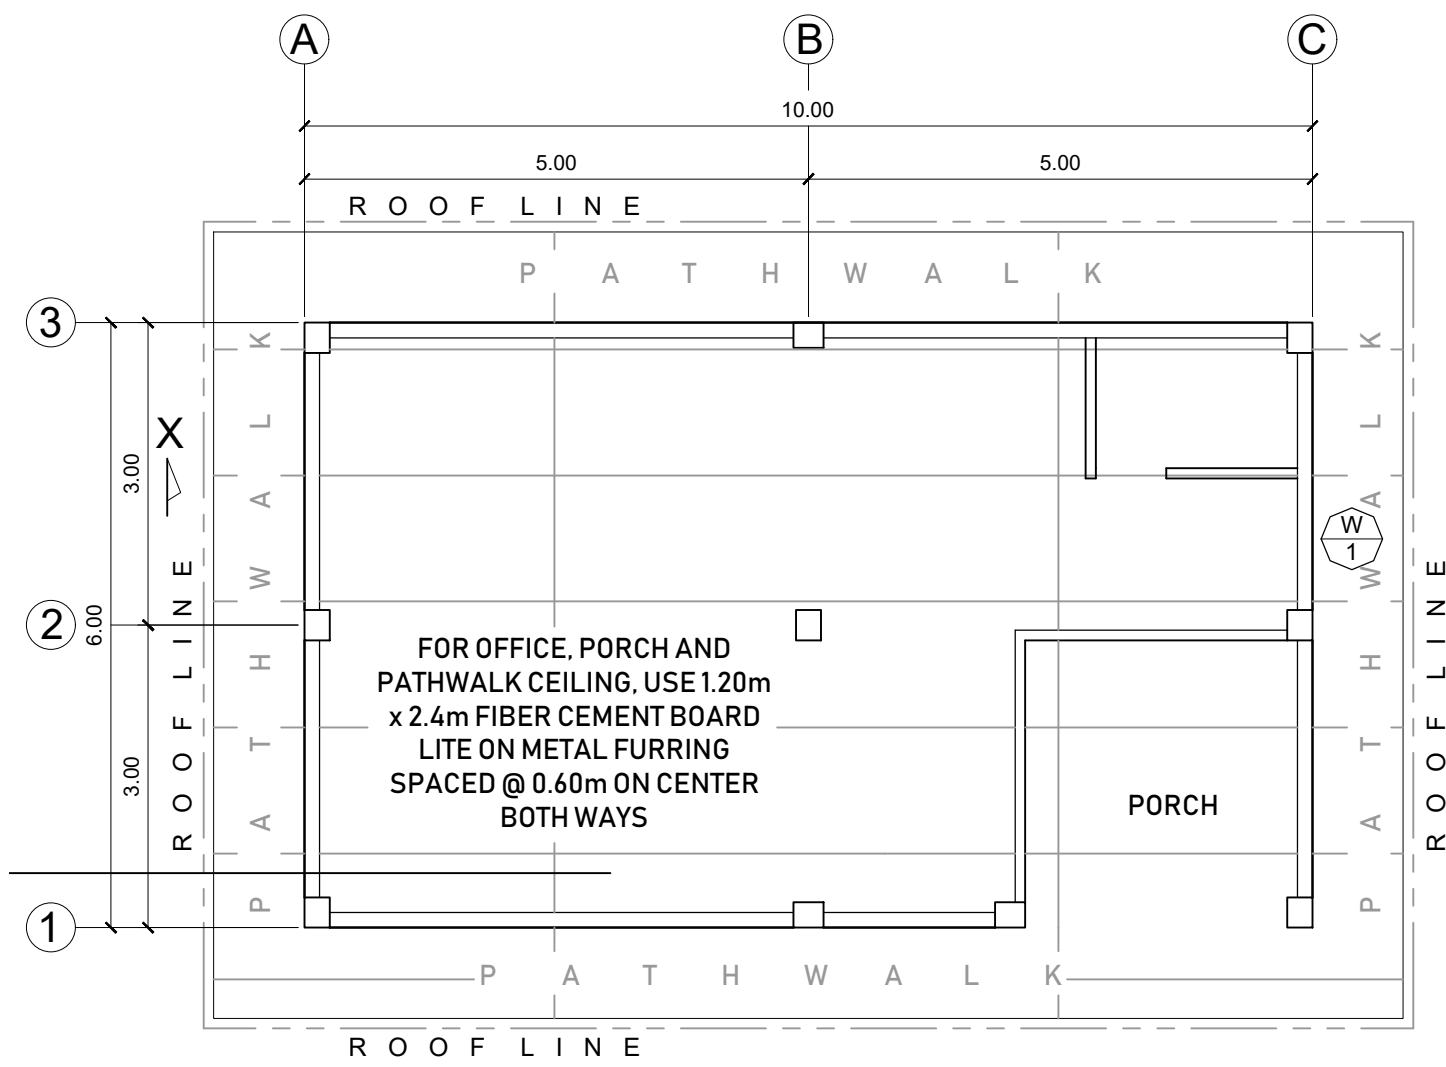


A-4
1
REFLECTED CEILING PLAN
SCALE 1:75m

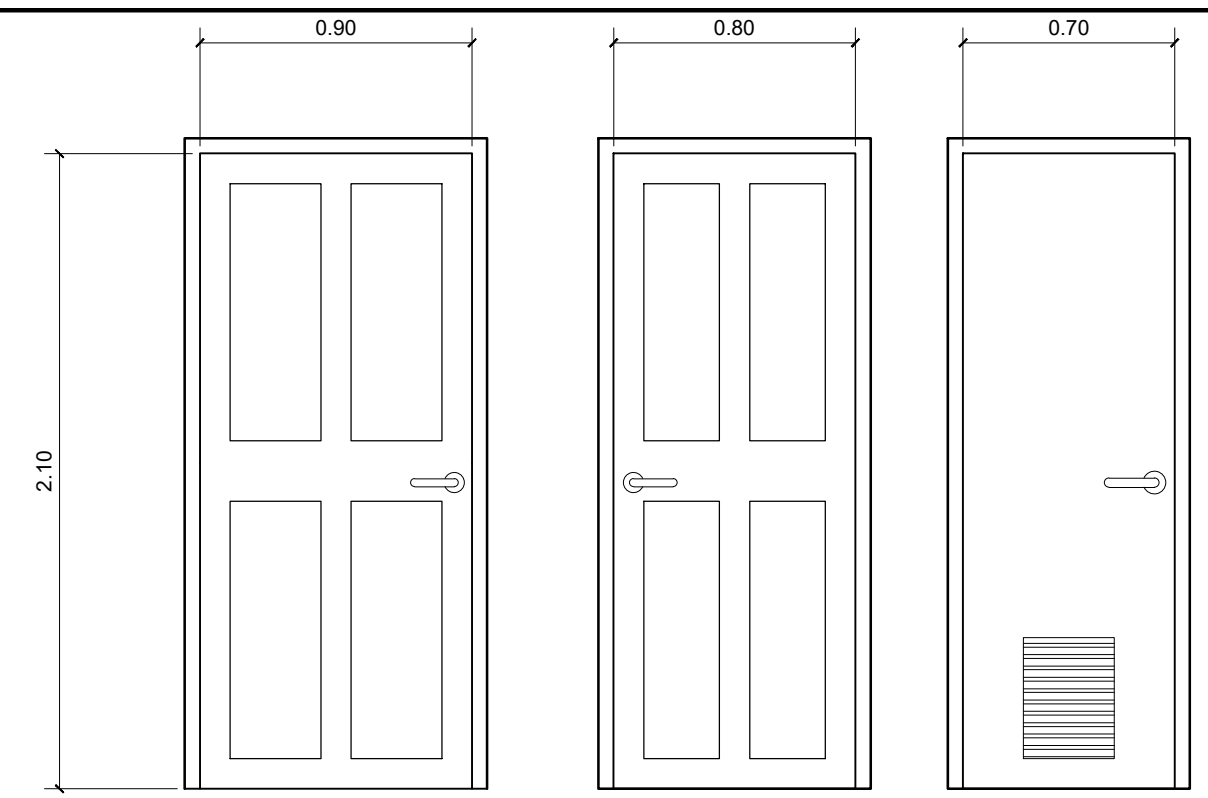


D - 1
SWING TYPE STAINED WOOD PANEL DOOR WITH DOOR JAMB, ACCESSORIES AND LOCKSET

D - 2
SWING TYPE STAINED WOOD PANEL DOOR WITH DOOR JAMB, ACCESSORIES AND LOCKSET

D - 3
PVC SWING DOOR WITH DOOR JAMB AND LOCKSET

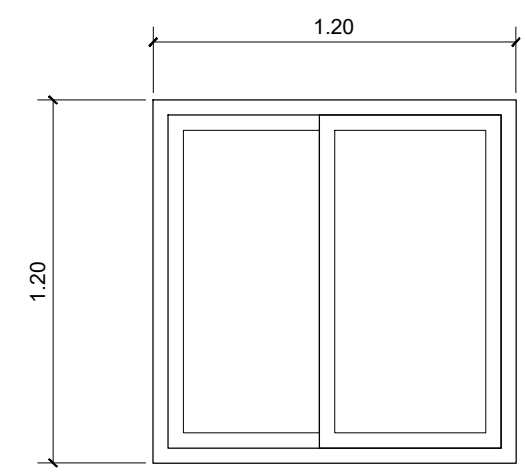


W - 1
SLIDING TYPE WINDOW WITH 6mm THICK TEMPERED GLASS ON UPVC FRAME WITH SCREEN, LOCKSET AND ACCESSORIES

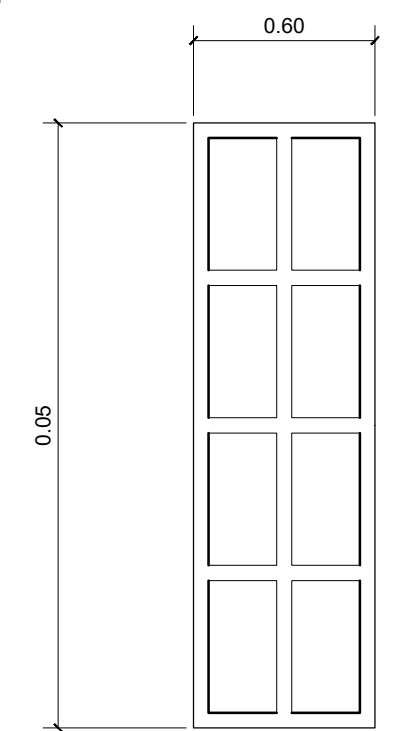


W - 2
FIXED WINDOW WITH 6mm THICK TEMPERED GLASS ON UPVC FRAME


A-4
2
DOORS & WINDOWS DETAIL
SCALE 1:25m

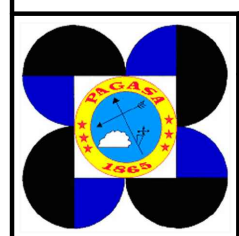


OWNER	DRAWN / CAD BY:	ENGINEER	PROJECT TITLE	SHEET CONTENT	REVISIONS		SHEET NO.	
					DATE:			A/4
VICENTE B. MALANO ADMINISTRATOR	TRISTAN R. PACIA WFT-1, INFRA UNIT, ETSD	ROMEO M. PELAGIO OIC, INFRA UNIT, ETSD	CONSTRUCTION OF LOCAL INSTRUMENT CENTER (LIC)	AS SHOWN			ARCHITECTURAL	
					LICENCE NO.:	DATE ISSUED:		
			LOCATION: OLD AIRPORT, SASA, DAVAO CITY					

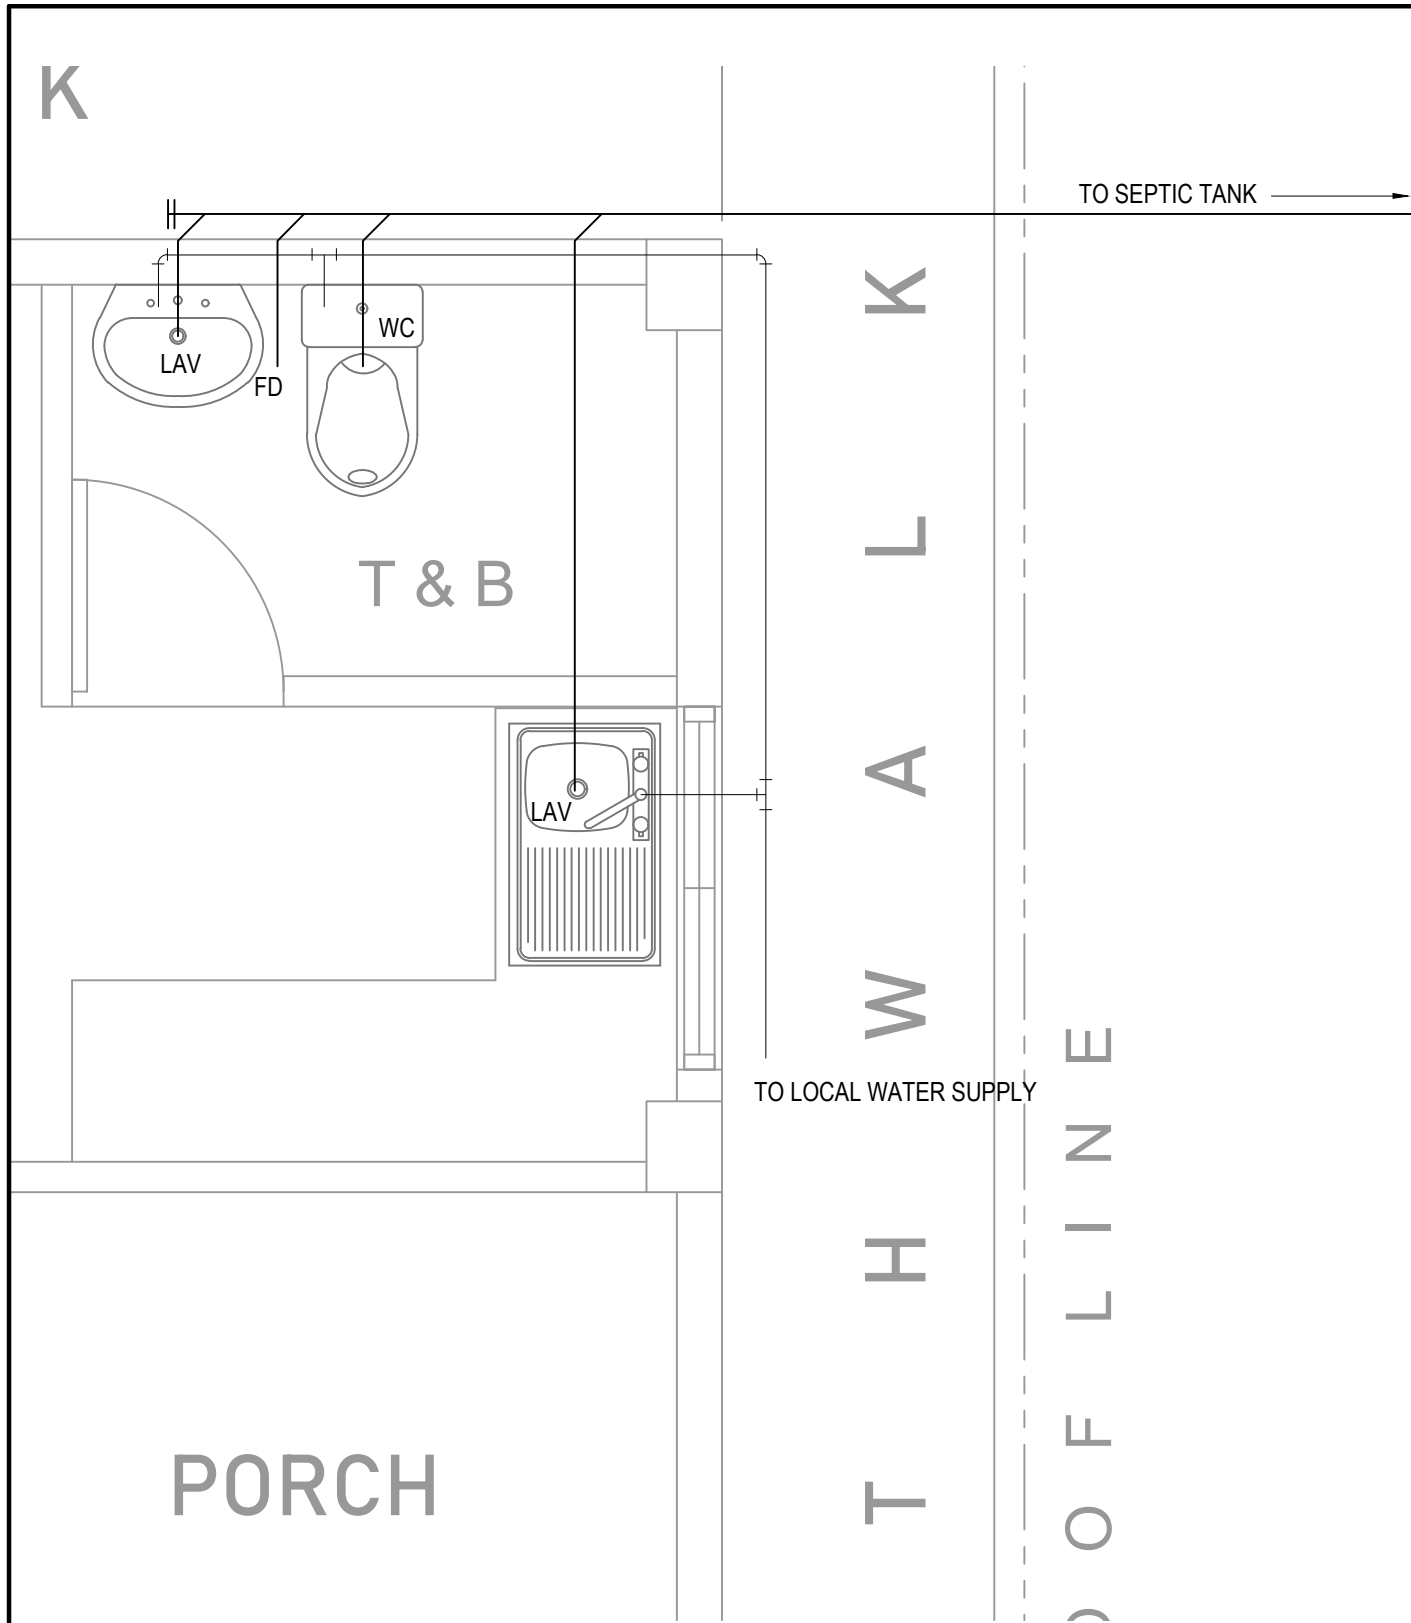

P-01
1 **PLUMBING PLAN**
SCALE: 1:25m

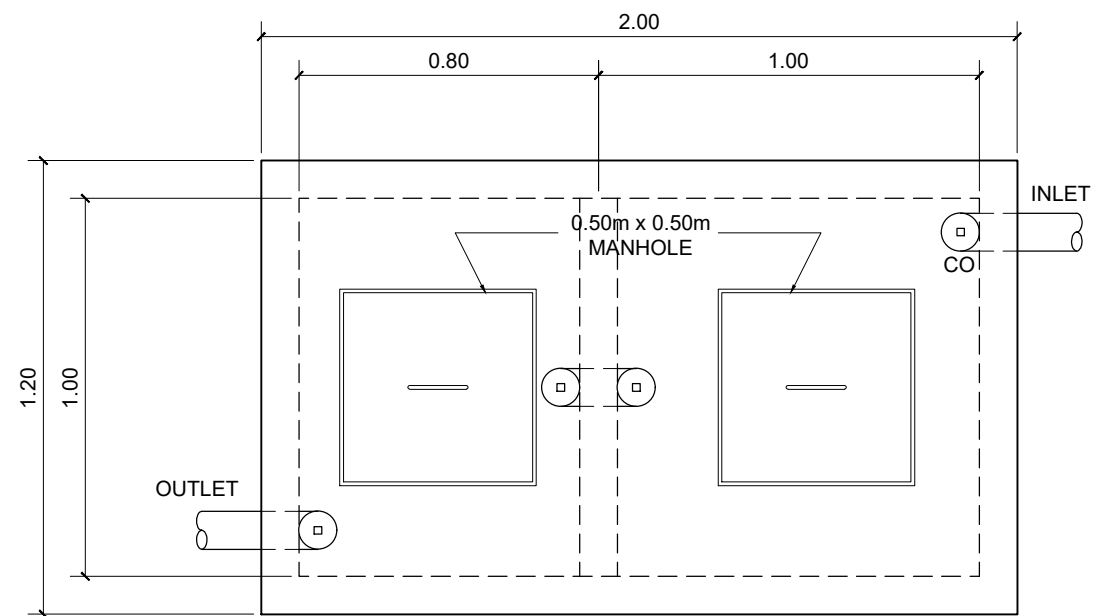


PLAN

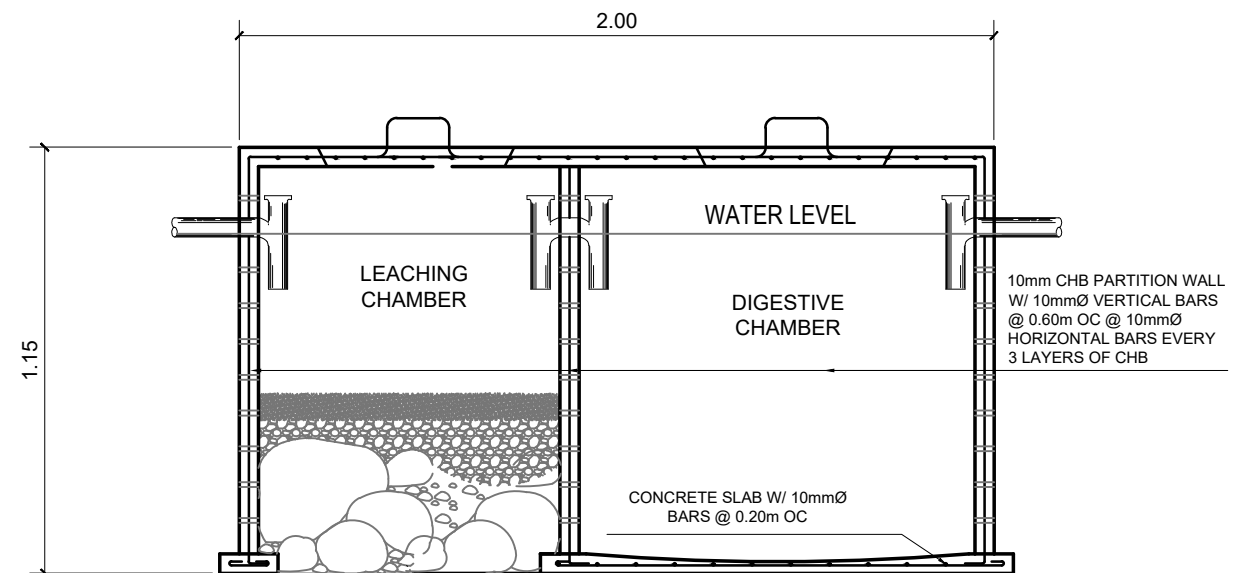


SECTION

P-01
2 **SEPTIC TANK DETAILS**
SCALE: 1:20m



	OWNER	DRAWN / CAD BY:	ENGINEER	PROJECT TITLE	SHEET CONTENT	REVISIONS		SHEET NO.
	VICENTE B. MALANO ADMINISTRATOR	TRISTAN R. PACIA WFT-1, INFRA UNIT, ETSD	BRIAN P. BUNGABONG WFS-1, INFRA UNIT, ETSD	CONSTRUCTION OF LOCAL INSTRUMENT CENTER (LIC)	AS SHOWN	DATE:		P/01
	LICENCE NO.: PTR NO.:	DATE ISSUED: DATE ISSUED:	LICENCE NO.: PTR NO.:	DATE ISSUED: DATE ISSUED:	LOCATION: OLD AIRPORT, SASA, DAVAO CITY			

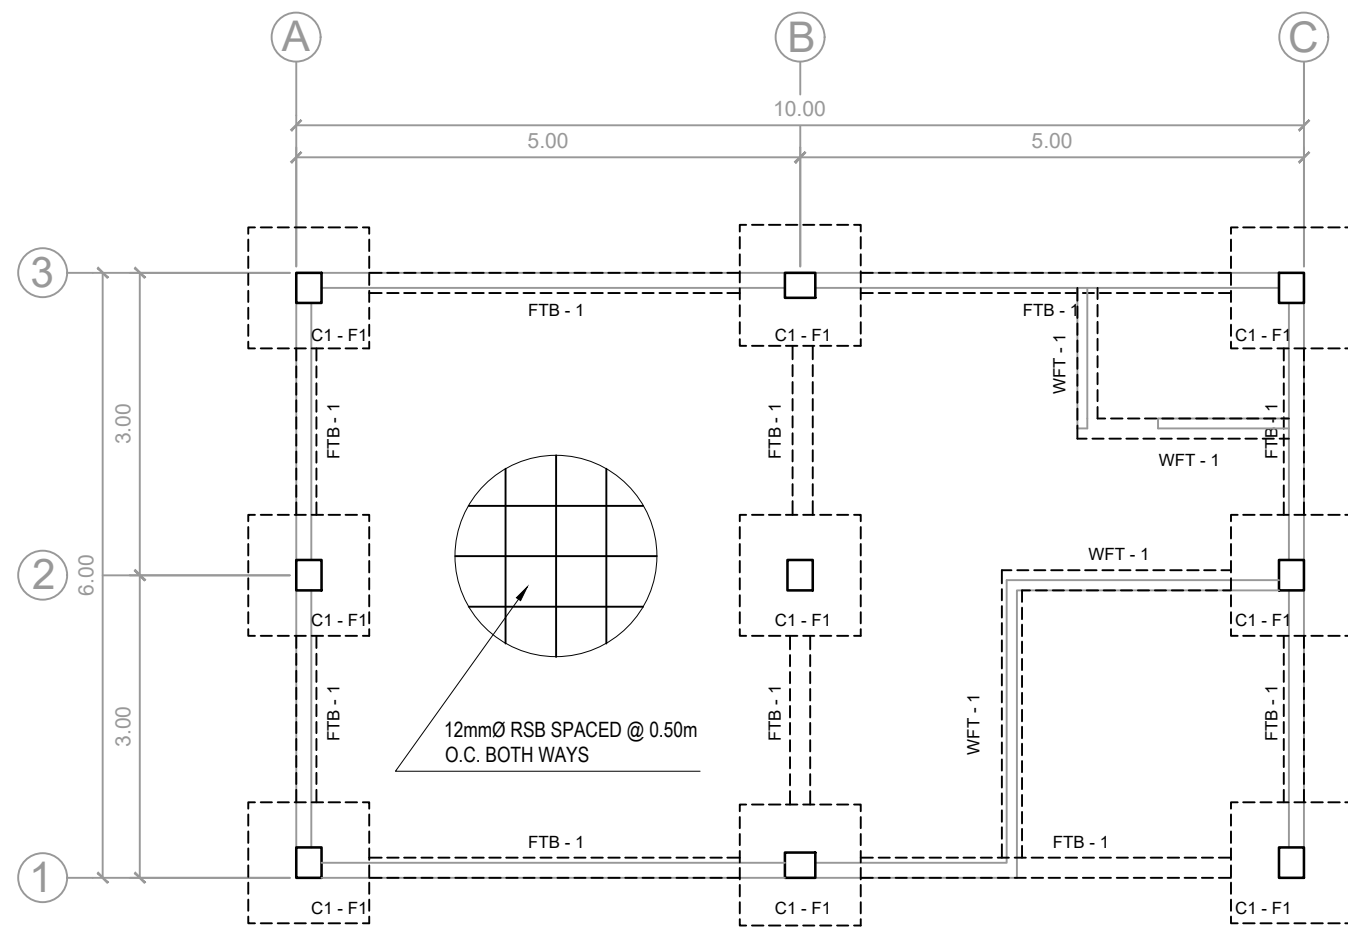

S-1
1 FOUNDATION PLAN
SCALE 1:75m

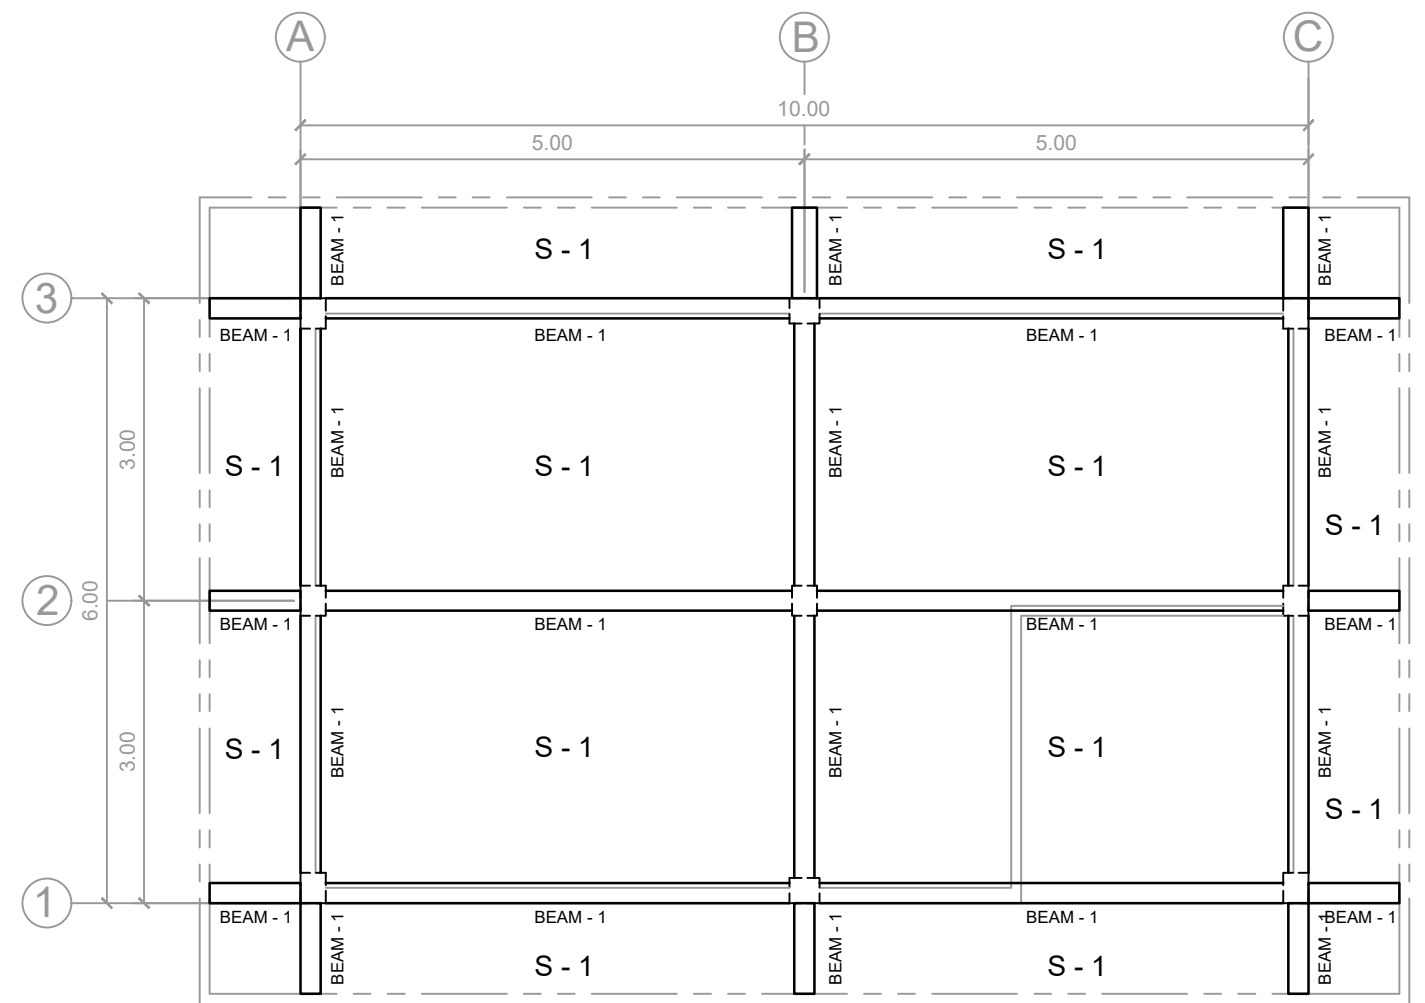

S-1
2 BEAM PLAN
SCALE 1:75m

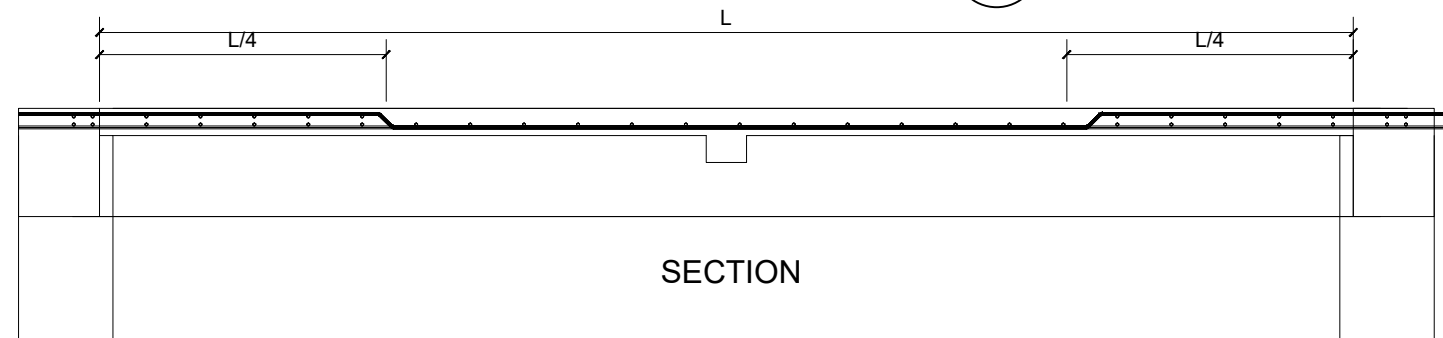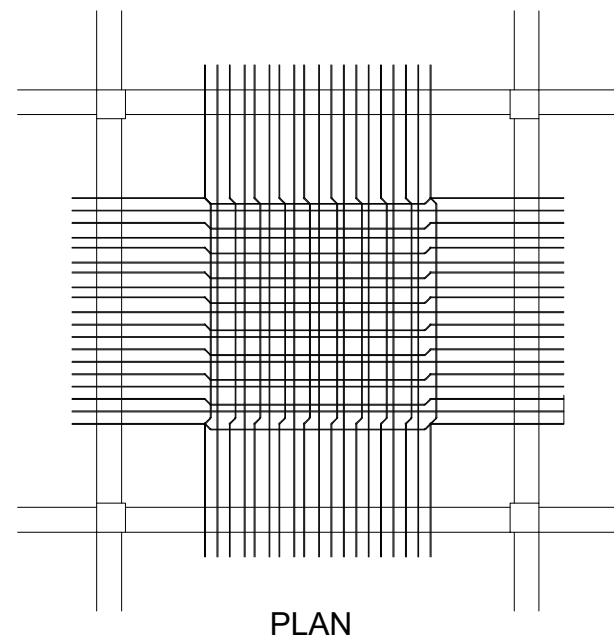


SECTION

MARK	t (mm)	SHORT SPAN				LONG SPAN			
		BOTTOM BARS		TOP BARS		BOTTOM BARS		TOP BARS	
		CONT.	EXTRA	INTERIOR	EXTERIOR	CONT.	EXTRA	INTERIOR	EXTERIOR
SECOND FLOOR & ROOFDECK SLABS									
S1	100	12Ø @ 200		10Ø @ 200	10Ø @ 200	12Ø @ 200		10Ø @ 200	


S-1
3 ROOF DECK SLAB DETAIL
SCALE NTS




OWNER	DRAWN / CAD BY:	ENGINEER	PROJECT TITLE	SHEET CONTENT	REVISIONS		SHEET NO.
					DATE:		
VICENTE B. MALANO ADMINISTRATOR	TRISTAN R. PACIA WFT-1, INFRA UNIT, ETSD	ROMEO M. PELAGIO OIC, INFRA UNIT, ETSD	CONSTRUCTION OF LOCAL INSTRUMENT CENTER (LIC)	AS SHOWN			S/1
LICENCE NO.:	DATE ISSUED:	LICENCE NO.:	DATE ISSUED:	LOCATION: OLD AIRPORT, SASA, DAVAO CITY			STRUCTURAL
PTR NO.:	DATE ISSUED:	PTR NO.:	DATE ISSUED:				

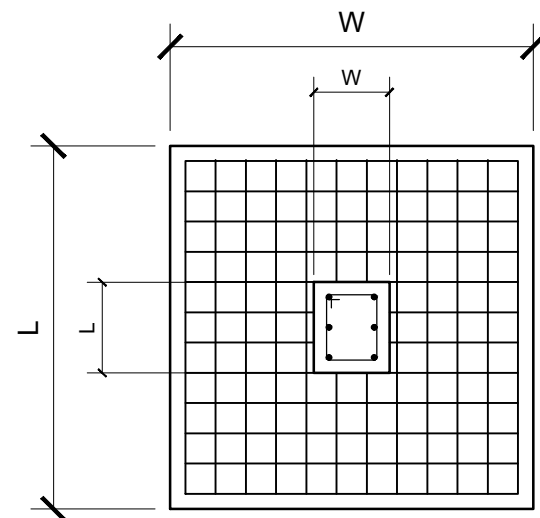


PLAN

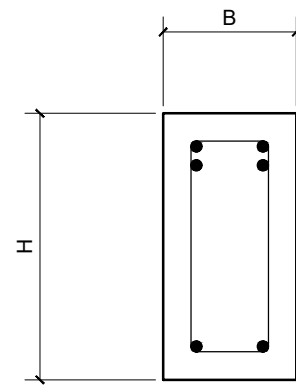


SUPPORT

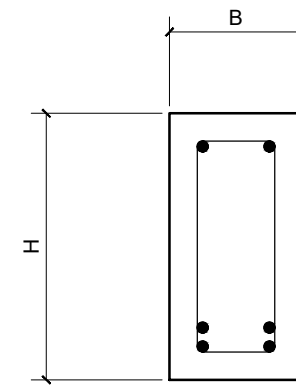

MID-SPAN

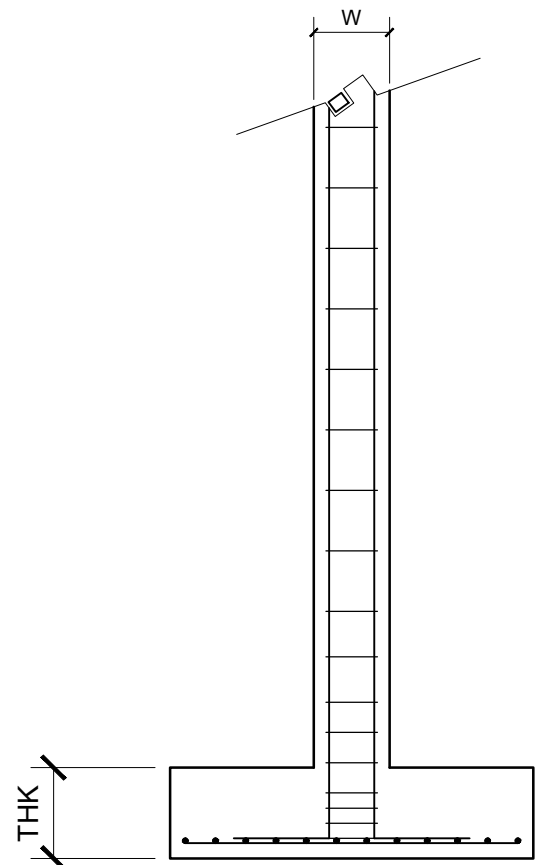

SECTION

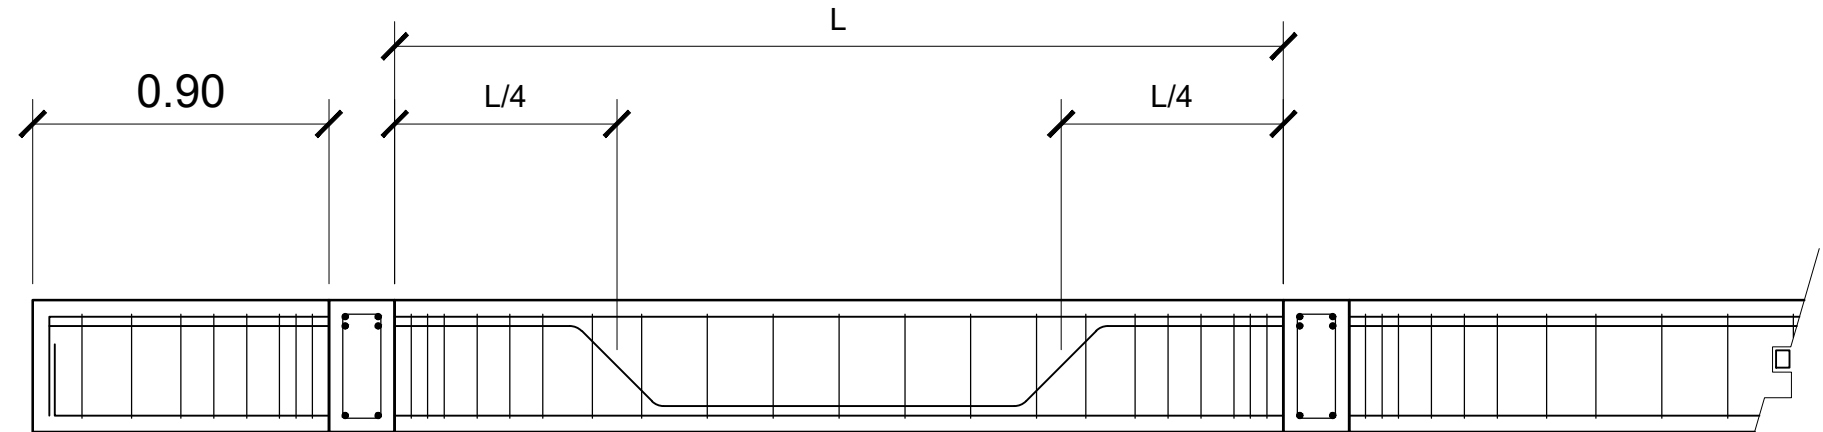

SECTION

BEAM SCHEDULE

MARK	SIZE		REINFORCING BARS						STIFF	STIRRUPS
	B	H	LEFT SUPPORT		MID-SPAN		RIGHT SUPPORT			
			TOP	BOTTOM	TOP	BOTTOM	TOP	BOTTOM		
B-1	0.20m	0.40m	4-16mmØ	2-16mmØ	2-16mmØ	4-16mmØ	4-16mmØ	2-16mmØ	10mmØ STIRRUPS SPACED @ 3-0.05m, 3-0.10m, 2-0.15m, REST 0.20m	
FTB-1	0.20m	0.40m	4-16mmØ	2-16mmØ	2-16mmØ	4-16mmØ	4-16mmØ	2-16mmØ		

MARK	SIZE			NO. OF BARS		SPACING
	THK	L	W	TOP	BOTTOM	
F-1	0.30m	1.20m	1.20m	12-16mmØ	12-16mmØ	16mmØ TOP & BOTTOM RSB, SPACED @ 0.10m O.C.

FOOTING AND COLUMN SCHEDULE

MARK	SIZE		NO. OF BARS		STIRRUPS
	L	W	VERT	HOR	
C-1	0.30m	0.25m	6-16mmØ	0	10mmØ STIRRUPS SPACED @ 3-0.05m, 3-0.10m, 2-0.15m, REST 0.20m

S-2
1

COLUMN AND BEAM DETAILS

SCALE

NTS



OWNER	DRAWN / CAD BY:	ENGINEER	PROJECT TITLE	SHEET CONTENT	REVISIONS		SHEET NO.
					DATE:		
VICENTE B. MALANO ADMINISTRATOR	TRISTAN R. PACIA WFT-1, INFRA UNIT, ETSD	ROMEO M. PELAGIO OIC, INFRA UNIT, ETSD	CONSTRUCTION OF LOCAL INSTRUMENT CENTER (LIC)	AS SHOWN			S/2
LICENCE NO.:	DATE ISSUED:	LICENCE NO.:	DATE ISSUED:	LOCATION: OLD AIRPORT, SASA, DAVAO CITY			STRUCTURAL
PTR NO.:	DATE ISSUED:	PTR NO.:	DATE ISSUED:				