
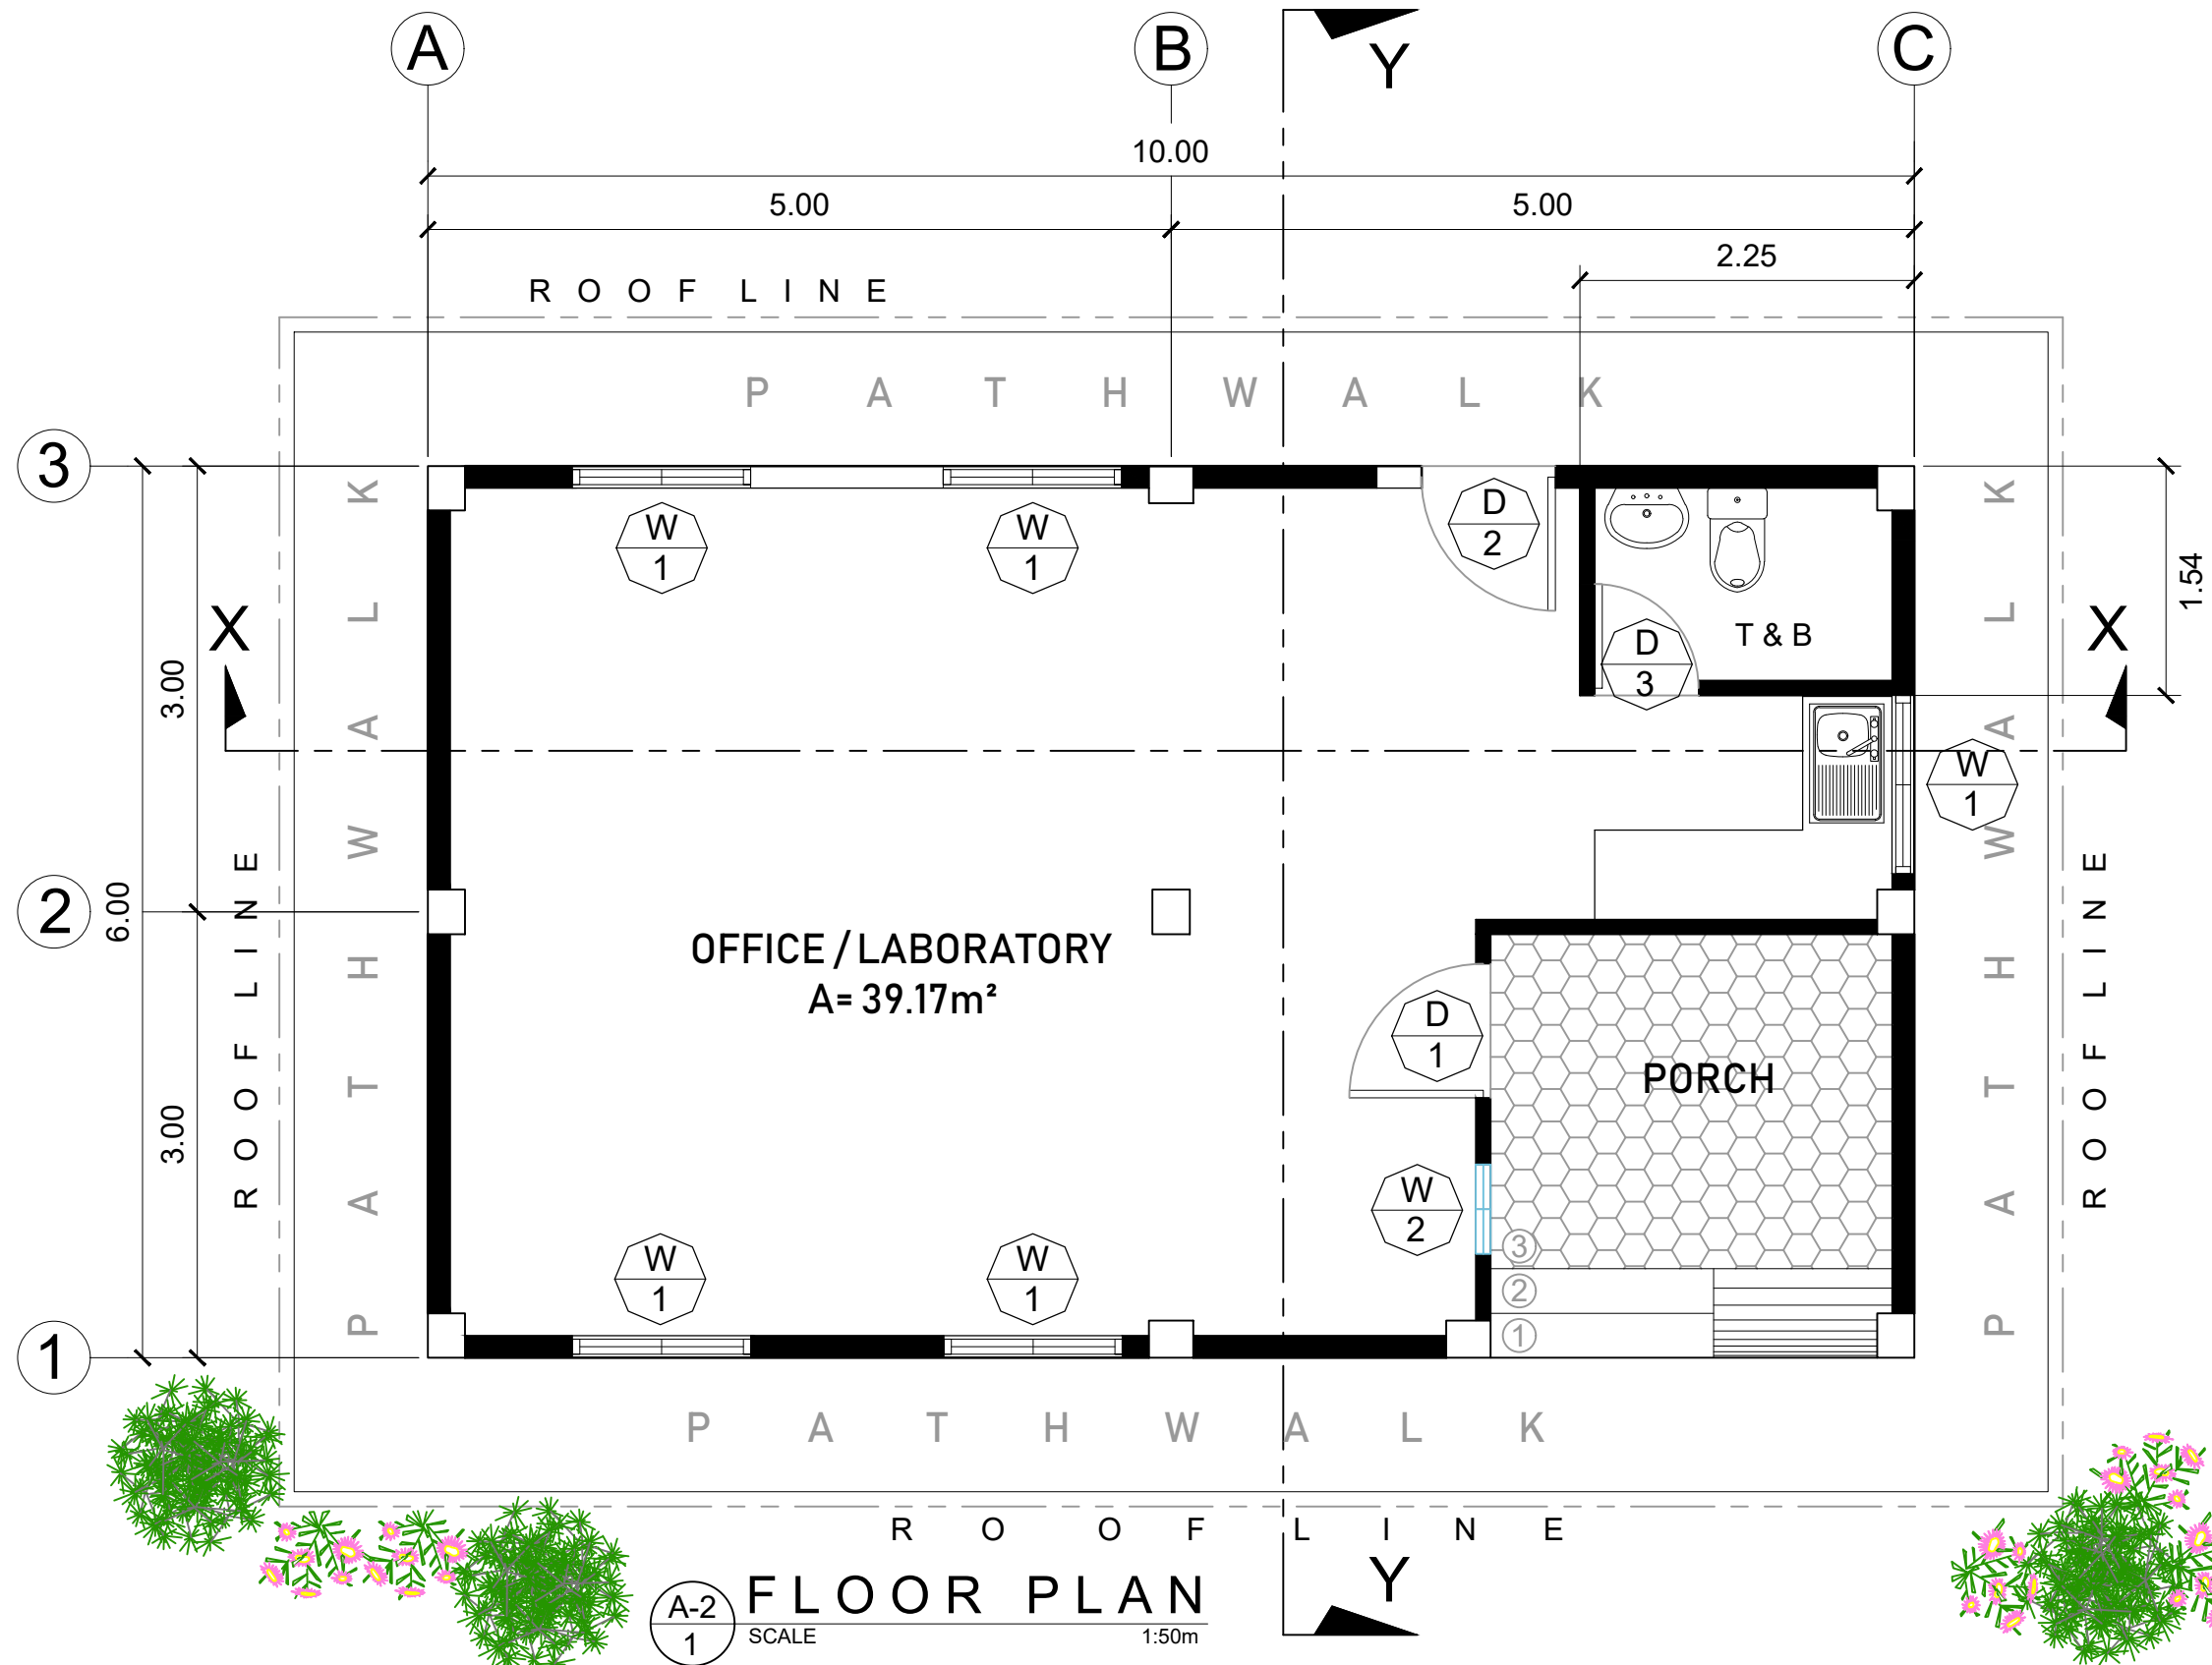




A-1
SCALE
PERSPECTIVE
NTS

	OWNER	DRAWN / CAD BY:	ENGINEER	PROJECT TITLE	SHEET CONTENT	REVISIONS	SHEET NO.
	VICENTE B. MALANO ADMINISTRATOR	TRISTAN R. PACIA WFT-1, INFRA UNIT, ETSD	ROMEO M. PELAGIO OIC, INFRA UNIT, ETSD	<b>CONSTRUCTION OF LOCAL INSTRUMENT CENTER (LIC)</b>	AS SHOWN	DATE:	A/1
	LICENCE NO.: PTR NO.:	DATE ISSUED: DATE ISSUED:	LICENCE NO.: PTR NO.:	DATE ISSUED: DATE ISSUED:	LOCATION: MACTAN AIRPORT, MACTAN CITY, CEBU		ARCHITECTURAL



OWNER  
**VICENTE B. MALANO**  
ADMINISTRATOR

DRAWN / CAD BY:  
**TRISTAN R. PACIA**  
WFT-1, INFRA UNIT, ETSD

LICENCE NO.:  
PTR NO.:

ENGINEER  
**ROMEO M. PELAGIO**  
OIC, INFRA UNIT, ETSD

LICENCE NO.:  
PTR NO.:


PROJECT TITLE  
**CONSTRUCTION OF LOCAL INSTRUMENT CENTER (LIC)**

LOCATION:  
MACTAN AIRPORT, MACTAN CITY, CEBU

SHEET CONTENT  
**AS SHOWN**

REVISIONS	
DATE:	

SHEET NO.  
**A/2**  
ARCHITECTURAL

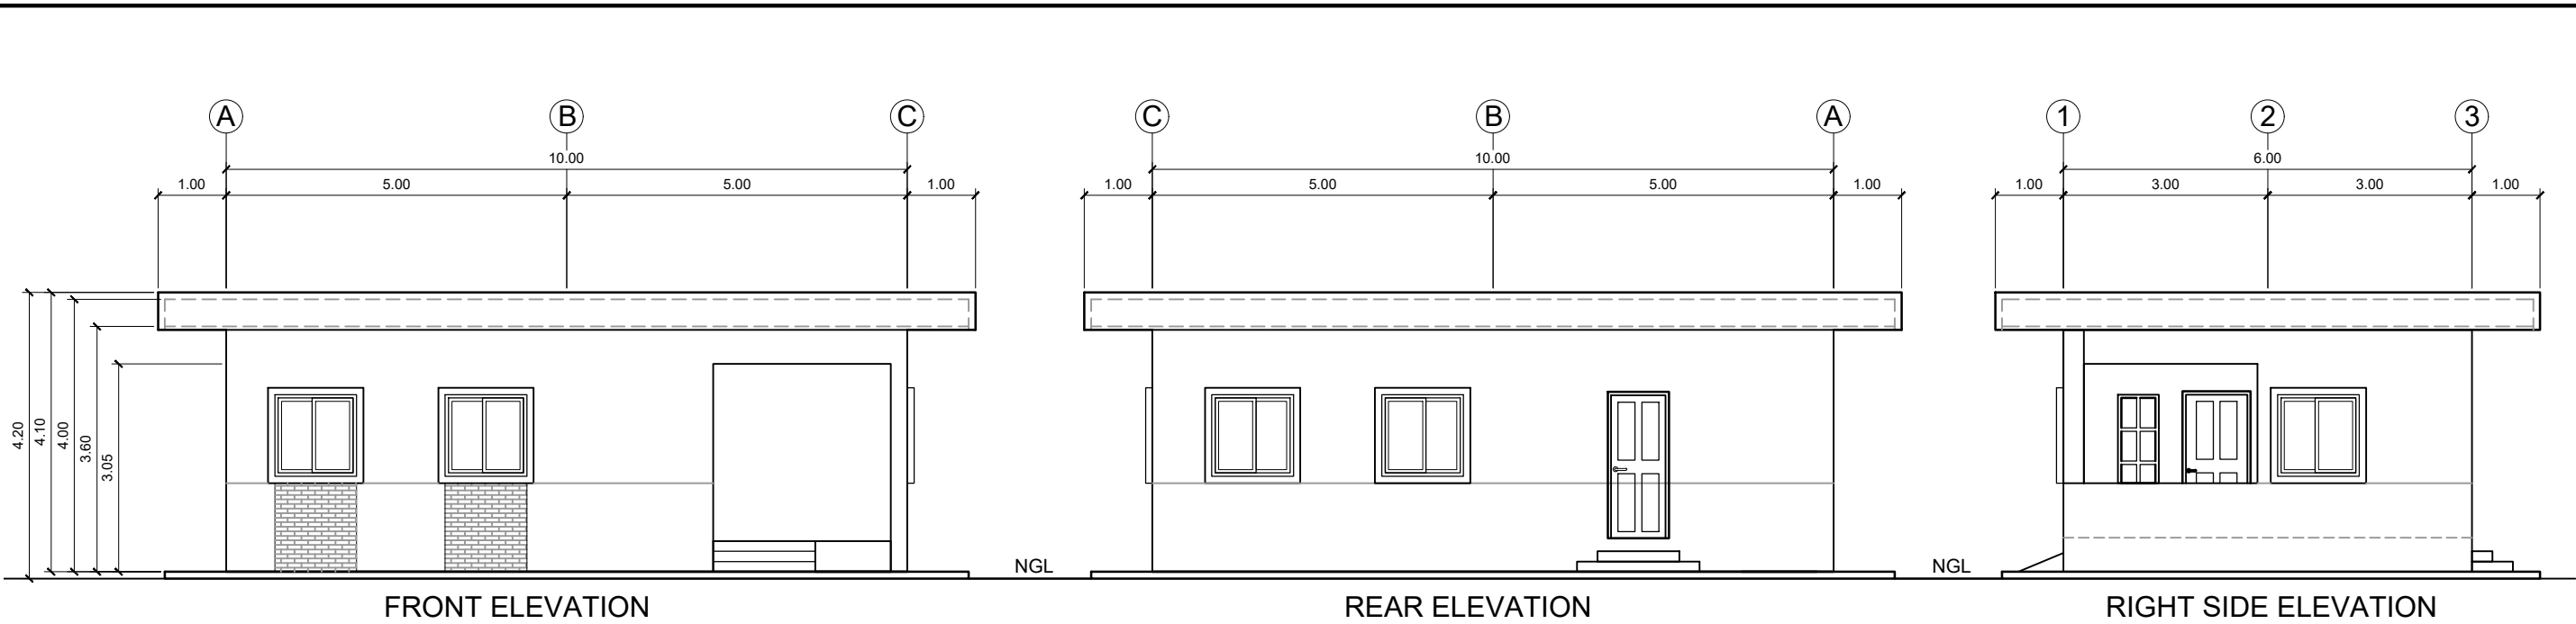


FRONT ELEVATION

REAR ELEVATION

RIGHT SIDE ELEVATION


**ELEVATION**  
 SCALE 1:100m

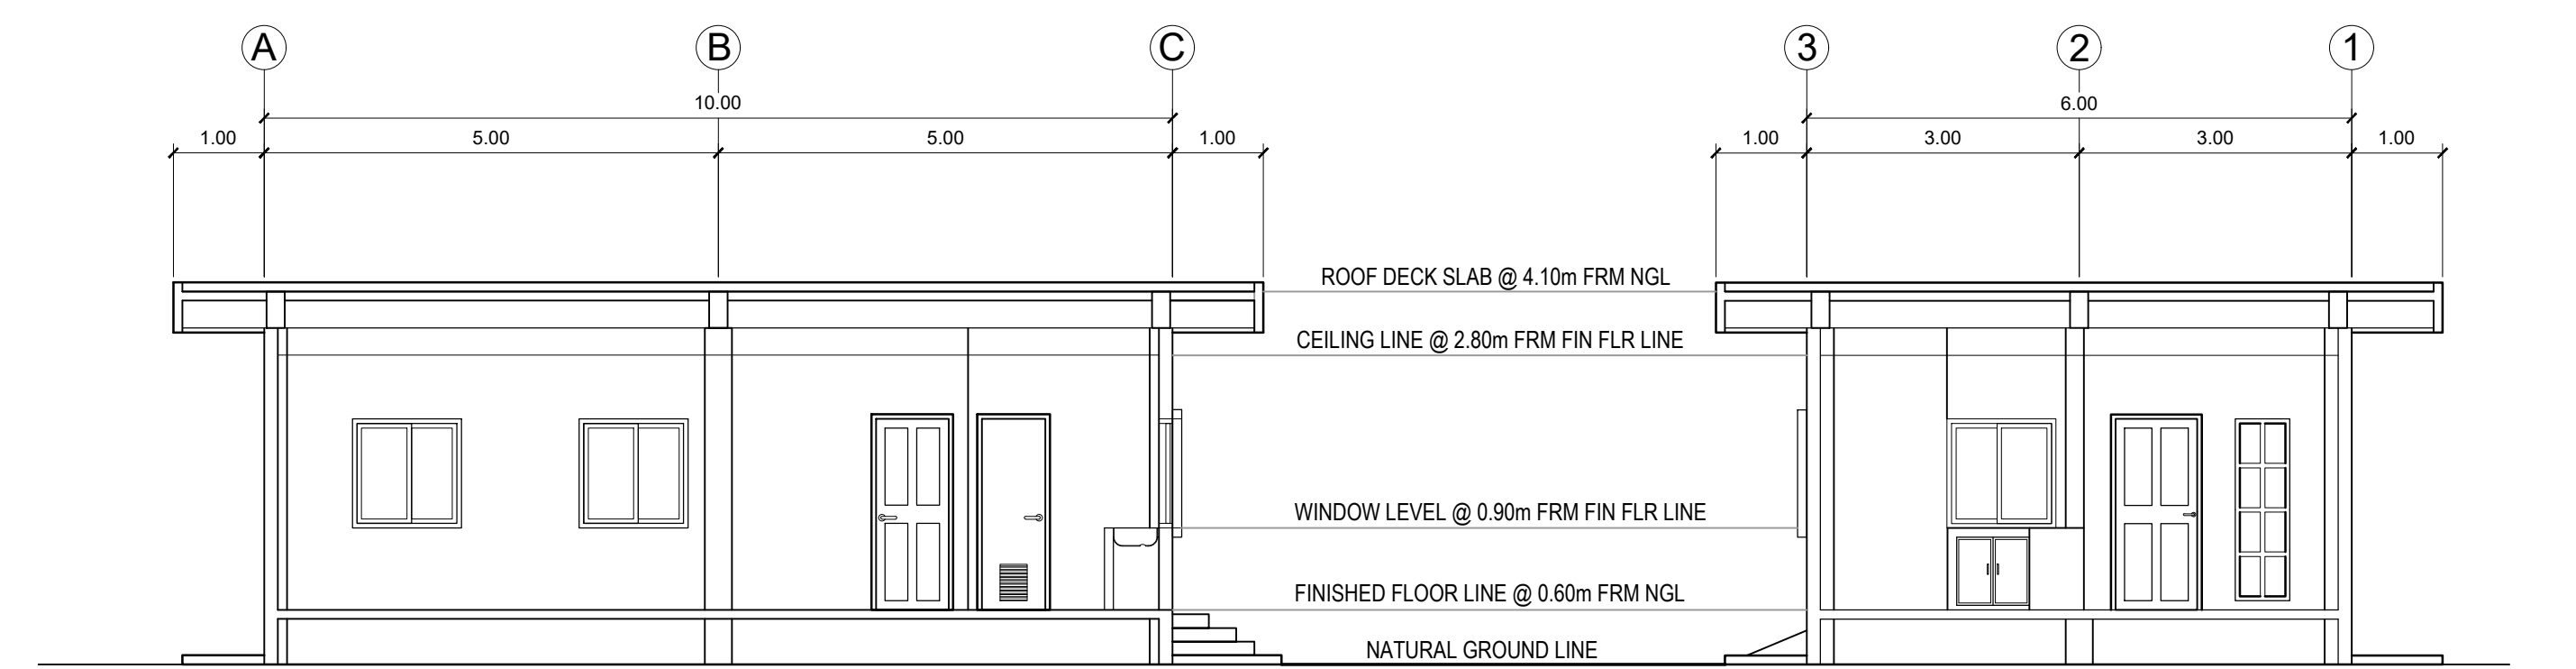


**SECTION THRU 'X - X'**  
 SCALE 1:75m

**SECTION THRU 'Y - Y'**  
 SCALE 1:75m

	OWNER	DRAWN / CAD BY:	ENGINEER	PROJECT TITLE	SHEET CONTENT	REVISIONS		SHEET NO.
	VICENTE B. MALANO ADMINISTRATOR	TRISTAN R. PACIA WFT-1, INFRA UNIT, ETSD	ROMEO M. PELAGIO OIC, INFRA UNIT, ETSD	CONSTRUCTION OF LOCAL INSTRUMENT CENTER (LIC)	AS SHOWN	DATE:		A/3
	LICENCE NO.: PTR NO.:	DATE ISSUED: DATE ISSUED:	LICENCE NO.: PTR NO.:	DATE ISSUED: DATE ISSUED:	LOCATION: MACTAN AIRPORT, MACTAN CITY, CEBU			ARCHITECTURAL

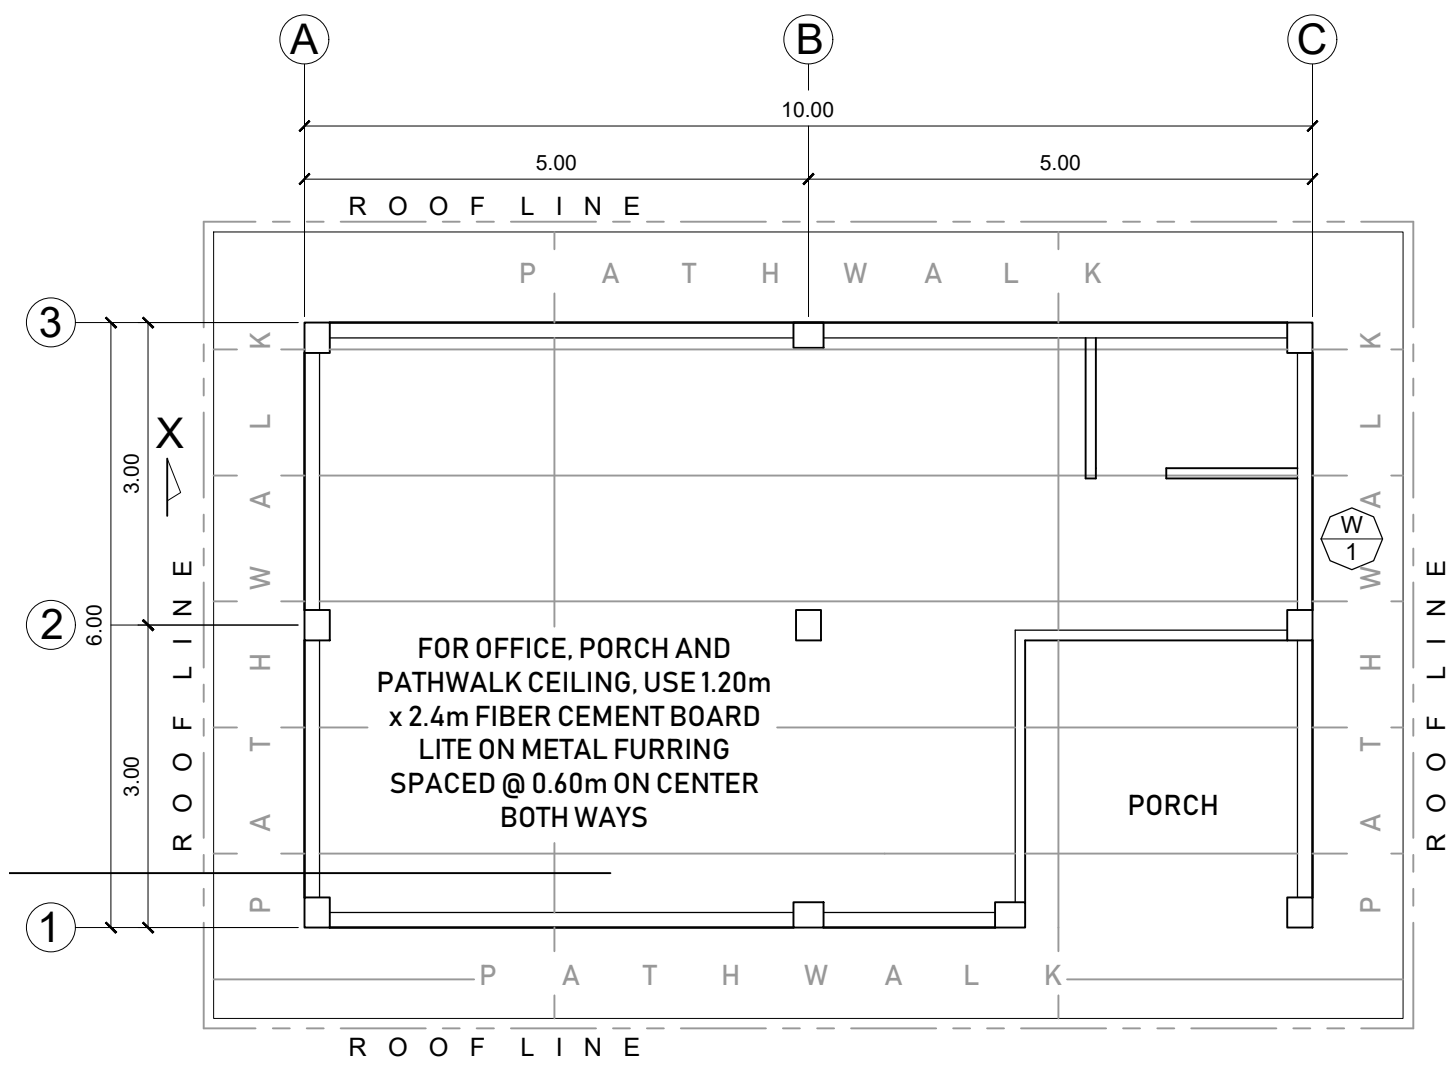


**A-4**  
1  
**REFLECTED CEILING PLAN**  
SCALE 1:75m

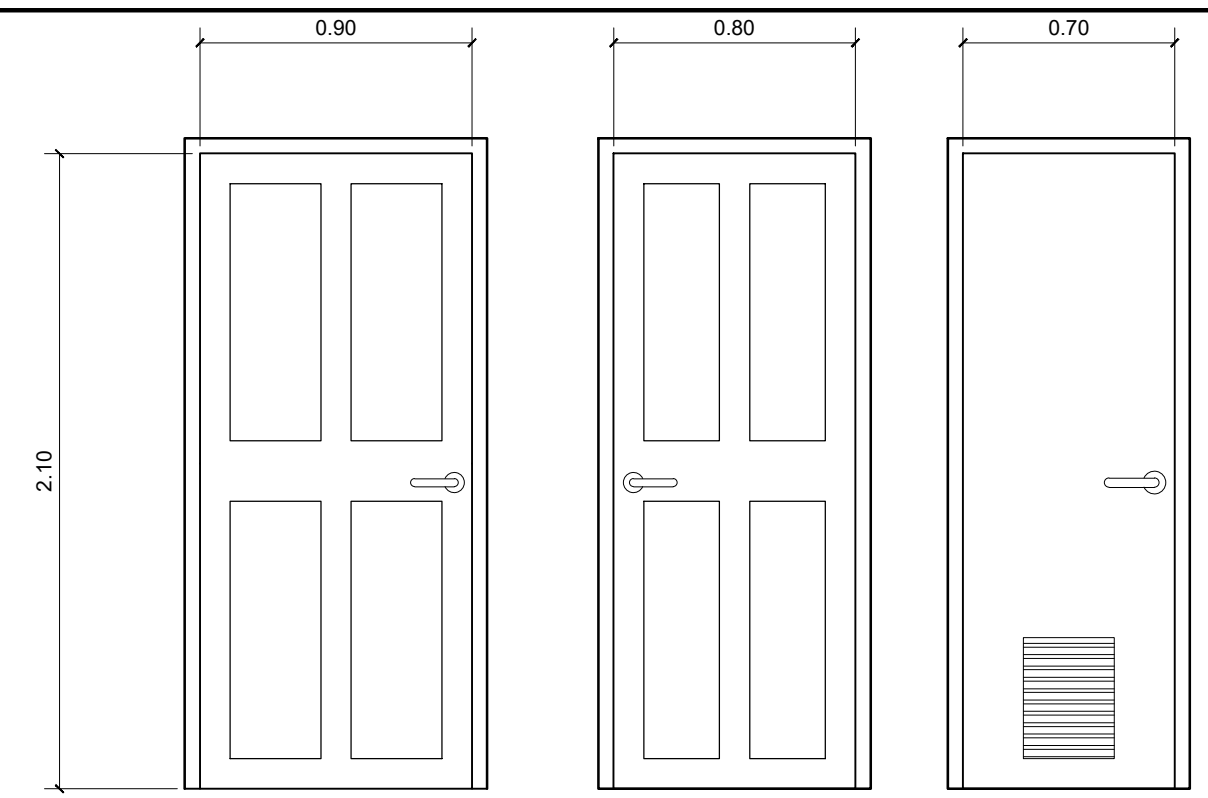


**D - 1**  
SWING TYPE STAINED WOOD  
PANEL DOOR WITH DOOR JAMB,  
ACCESSORIES AND LOCKSET

**D - 3**  
PVC SWING DOOR WITH DOOR  
JAMB AND LOCKSET

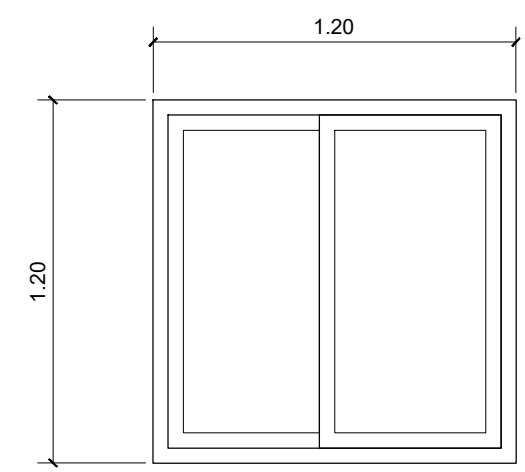

**W - 1**  
SLIDING TYPE WINDOW WITH 6mm  
THICK TEMPERED GLASS ON  
UPVC FRAME WITH SCREEN,  
LOCKSET AND ACCESSORIES

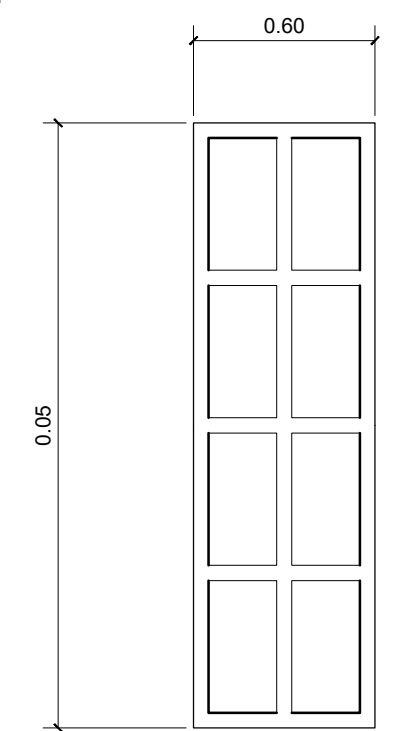


**W - 2**  
FIXED WINDOW WITH 6mm THICK  
TEMPERED GLASS ON UPVC  
FRAME

**A-4**  
2  
**DOORS & WINDOWS DETAIL**  
SCALE 1:25m




OWNER	DRAWN / CAD BY:	ENGINEER		PROJECT TITLE	SHEET CONTENT	REVISIONS		SHEET NO.
		VICENTE B. MALANO ADMINISTRATOR	TRISTAN R. PACIA WFT-1, INFRA UNIT, ETSD			ROMEO M. PELAGIO OIC, INFRA UNIT, ETSD	CONSTRUCTION OF LOCAL INSTRUMENT CENTER (LIC)	
LICENCE NO.:	DATE ISSUED:	LICENCE NO.:	DATE ISSUED:	LOCATION:				ARCHITECTURAL
PTR NO.:	DATE ISSUED:	PTR NO.:	DATE ISSUED:	MACTAN AIRPORT, MACTAN CITY, CEBU				


K

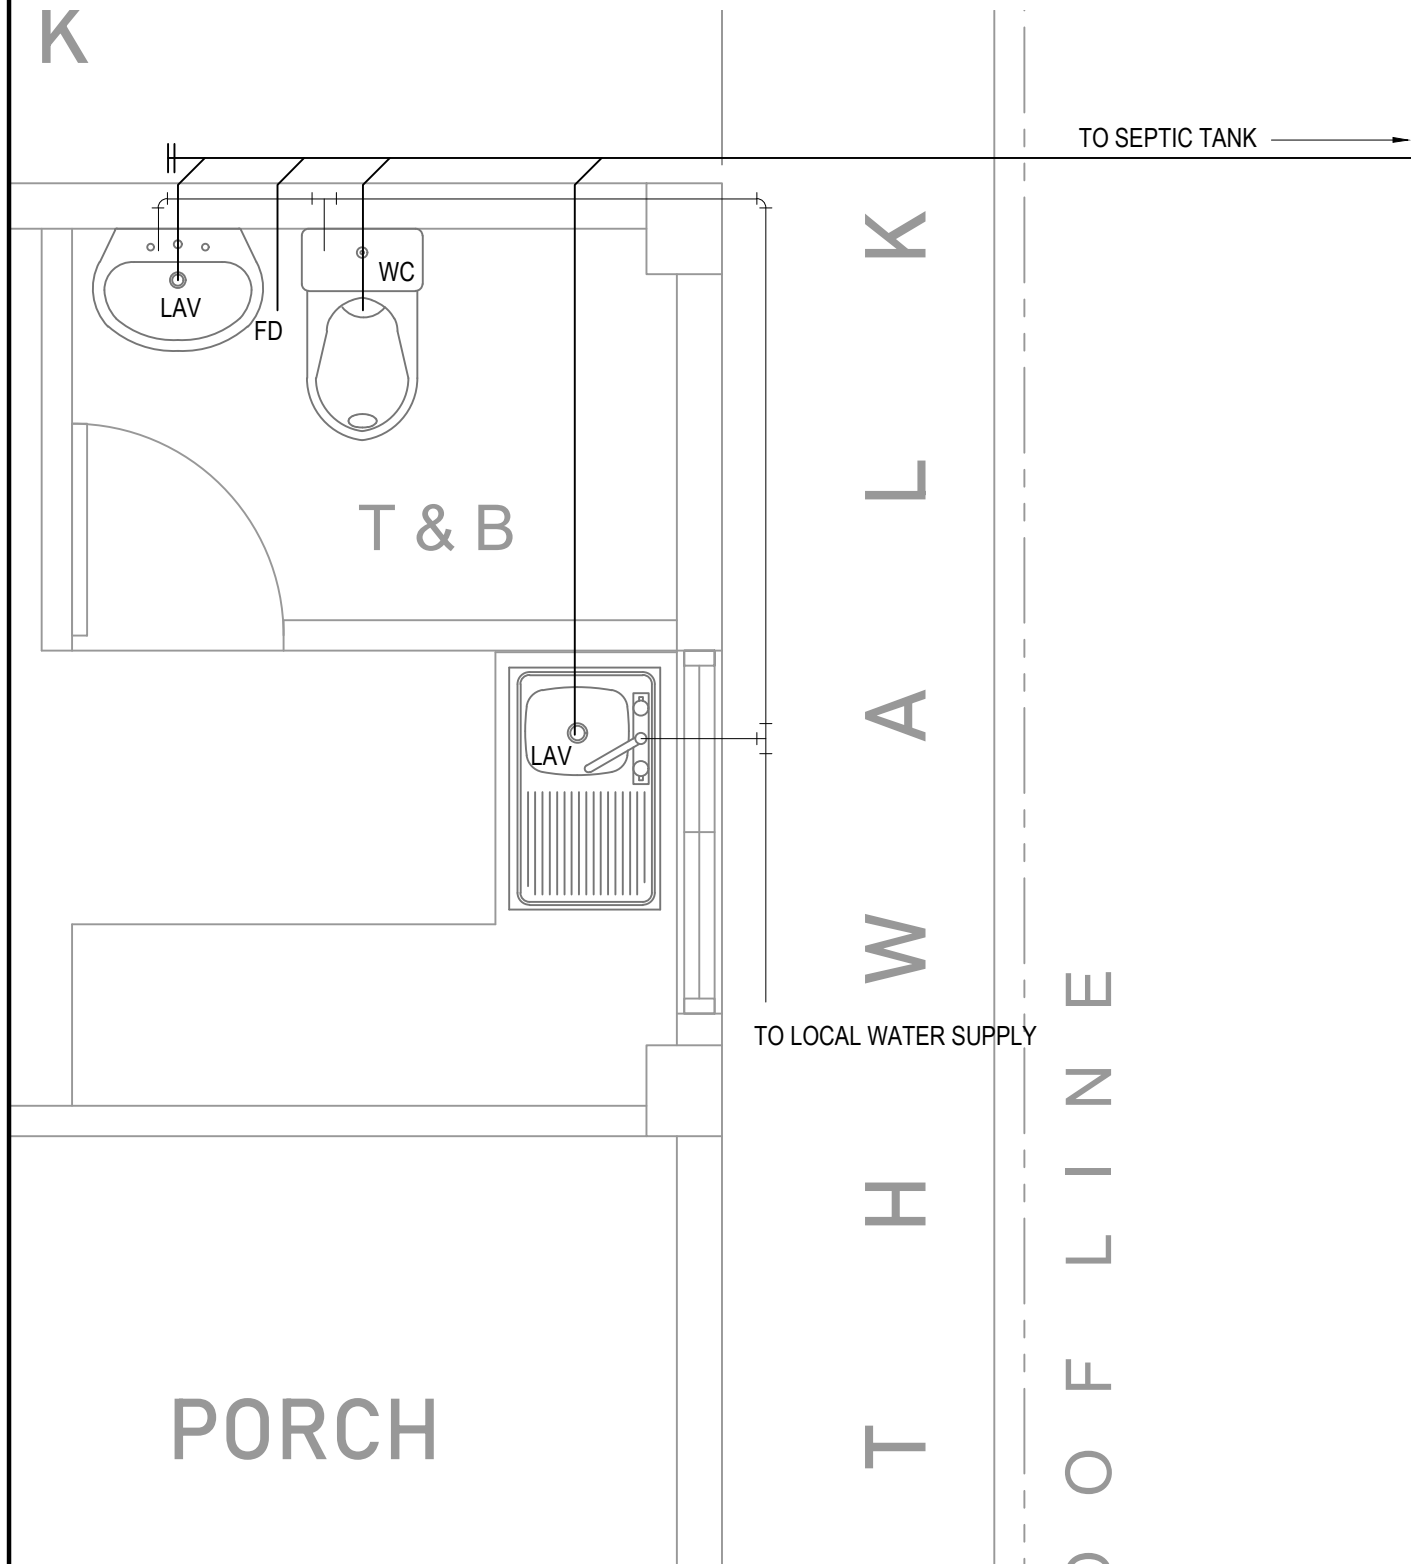

**P-01**  
1 **PLUMBING PLAN**  
SCALE: 1:25m

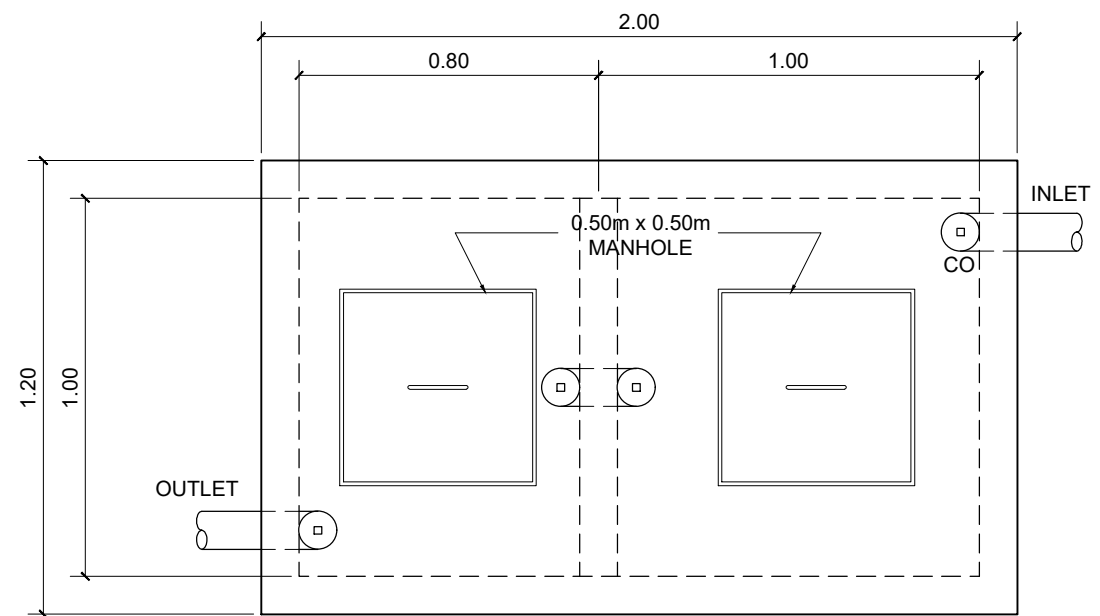


**PLAN**

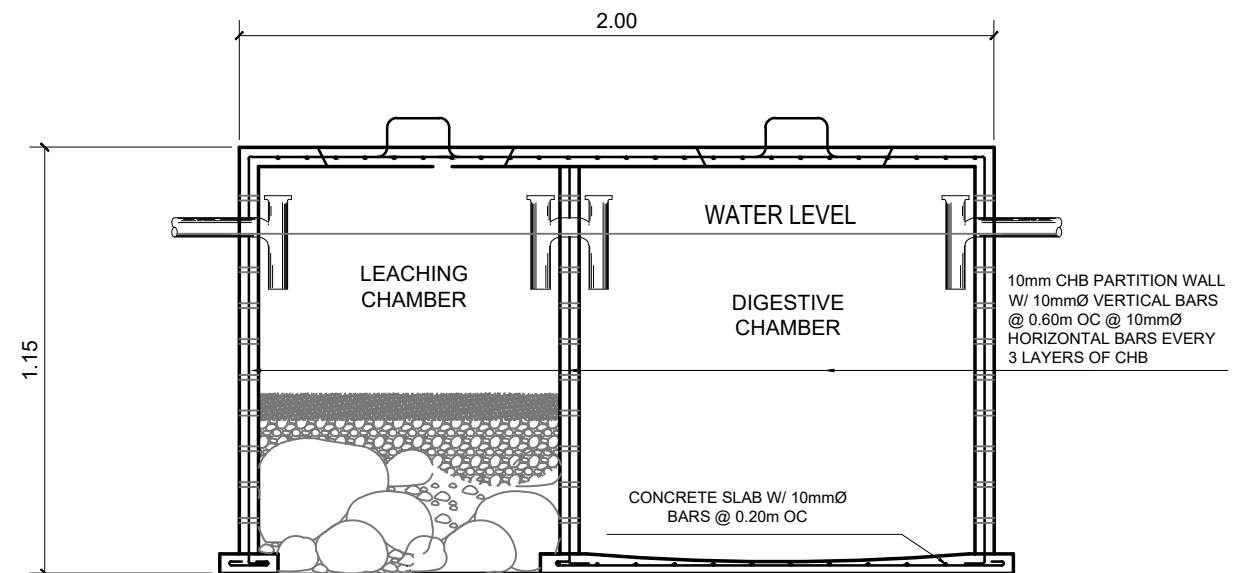


**SECTION**

**P-01**  
2 **SEPTIC TANK DETAILS**  
SCALE: 1:20m



	OWNER	DRAWN / CAD BY:	ENGINEER	PROJECT TITLE	SHEET CONTENT	REVISIONS		SHEET NO.
	VICENTE B. MALANO ADMINISTRATOR	TRISTAN R. PACIA WFT-1, INFRA UNIT, ETSD	BRIAN P. BUNGABONG WFS-1, INFRA UNIT, ETSD	CONSTRUCTION OF LOCAL INSTRUMENT CENTER (LIC)	AS SHOWN	DATE:		P/01
	LICENCE NO.: PTR NO.:	DATE ISSUED: DATE ISSUED:	LICENCE NO.: PTR NO.:	DATE ISSUED: DATE ISSUED:	LOCATION: MACTAN AIRPORT, MACTAN CITY, CEBU			

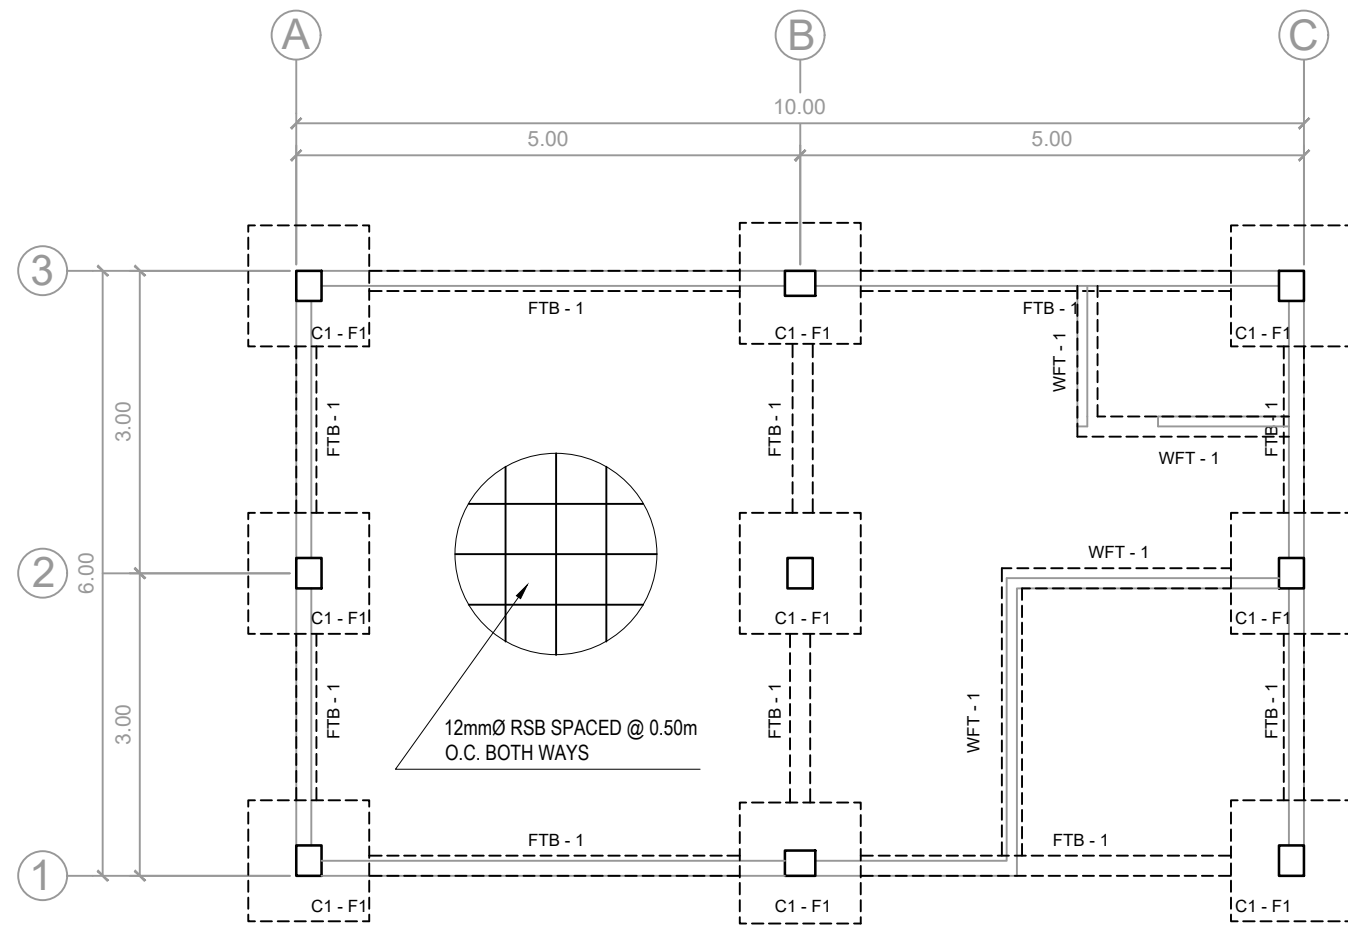

**S-1**  
1 FOUNDATION PLAN  
SCALE 1:75m

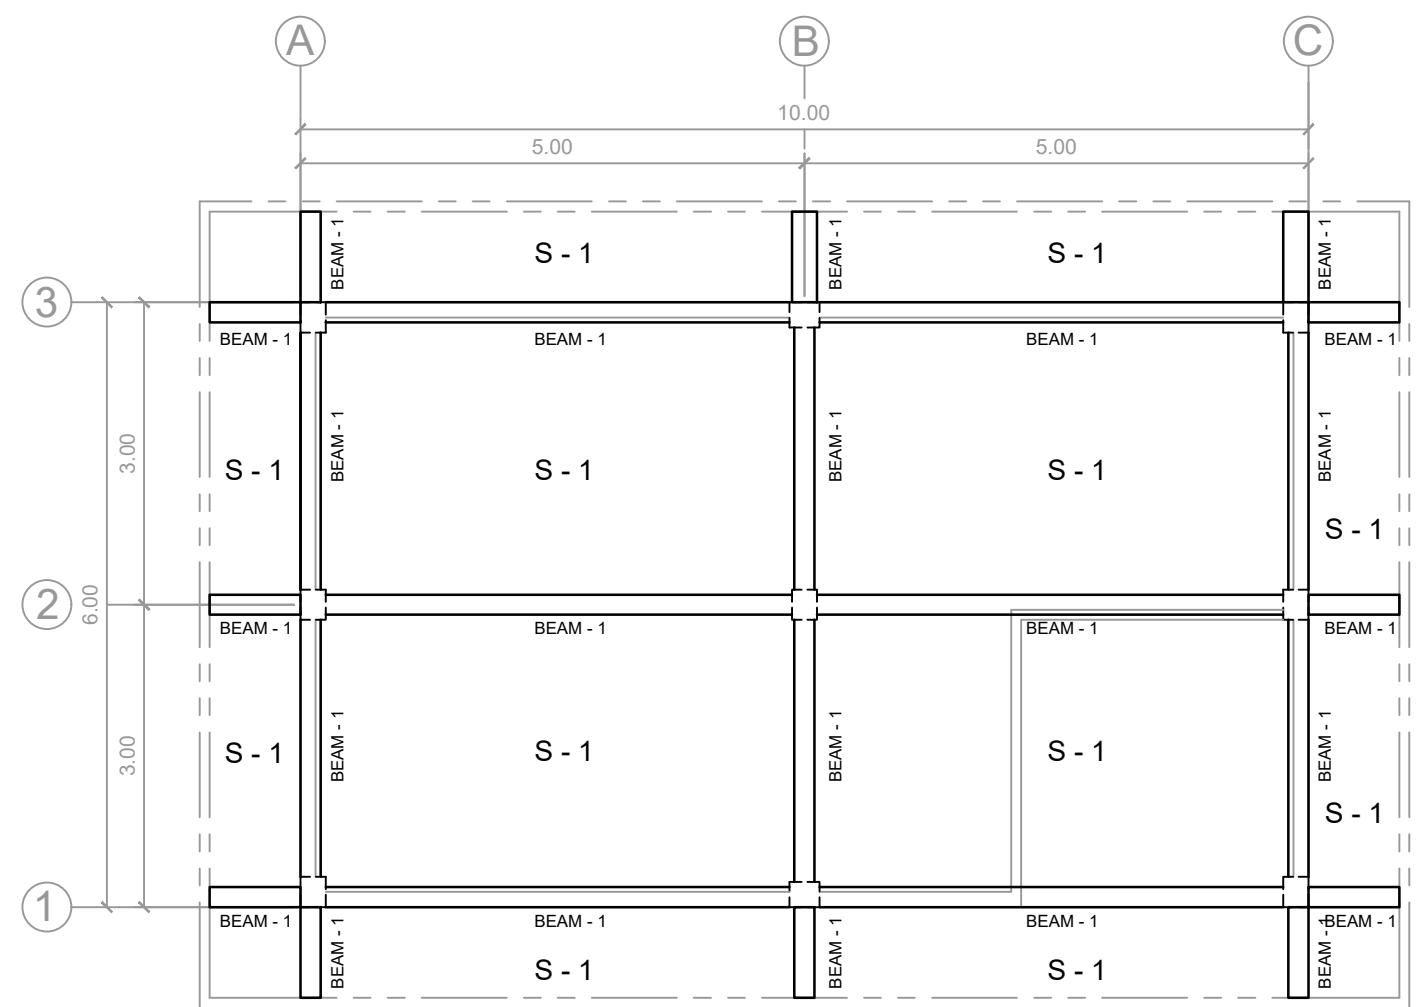

**S-1**  
2 BEAM PLAN  
SCALE 1:75m

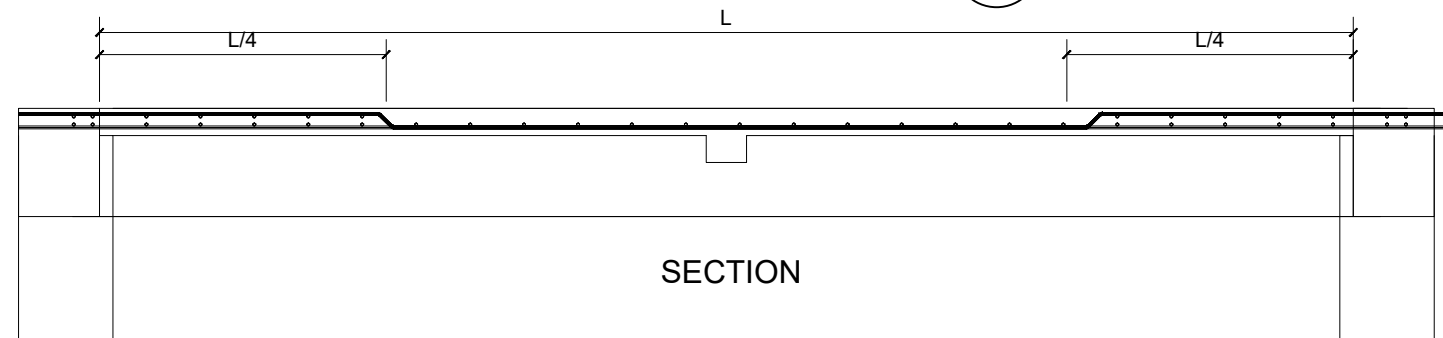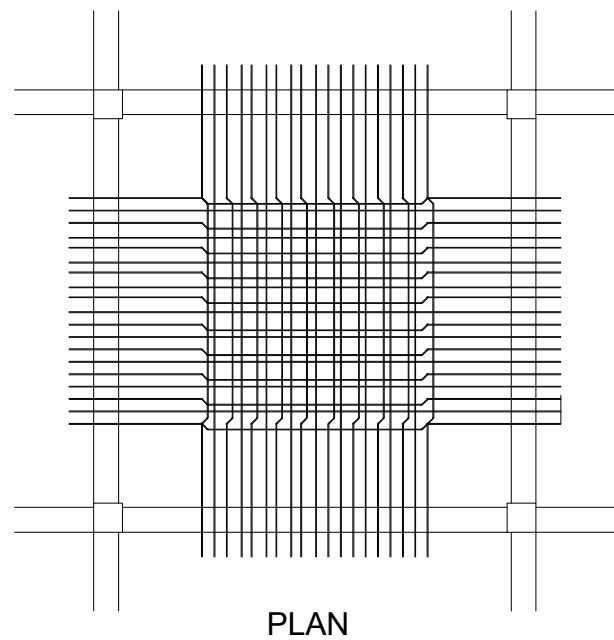


MARK	t (mm)	SHORT SPAN				LONG SPAN			
		BOTTOM BARS		TOP BARS		BOTTOM BARS		TOP BARS	
		CONT.	EXTRA	INTERIOR	EXTERIOR	CONT.	EXTRA	INTERIOR	EXTERIOR
<b>SECOND FLOOR &amp; ROOFDECK SLABS</b>									
S1	100	12Ø @ 200		10Ø @ 200	10Ø @ 200	12Ø @ 200		10Ø @ 200	


**S-1**  
3 ROOF DECK SLAB DETAIL  
SCALE NTS




OWNER <b>VICENTE B. MALANO</b> ADMINISTRATOR	DRAWN / CAD BY: <b>TRISTAN R. PACIA</b> WFT-1, INFRA UNIT, ETSD	ENGINEER <b>ROMEO M. PELAGIO</b> OIC, INFRA UNIT, ETSD	PROJECT TITLE <b>CONSTRUCTION OF LOCAL INSTRUMENT CENTER (LIC)</b>	SHEET CONTENT <b>AS SHOWN</b>	REVISIONS	SHEET NO. <b>S/1</b>
	LICENCE NO.: PTR NO.:	DATE ISSUED: DATE ISSUED:	LICENCE NO.: PTR NO.:	DATE ISSUED: DATE ISSUED:	LOCATION: MACTAN AIRPORT, MACTAN CITY, CEBU	STRUCTURAL

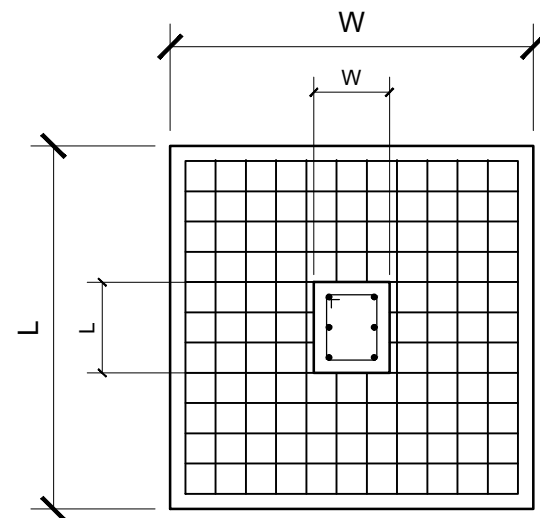


PLAN

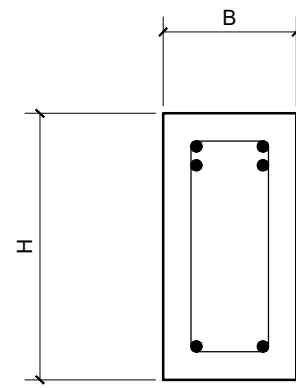


SUPPORT

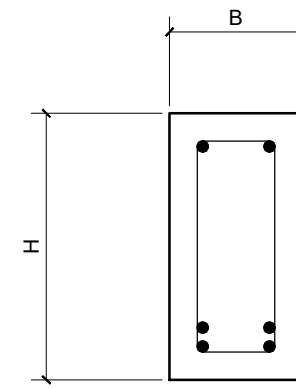

MID-SPAN

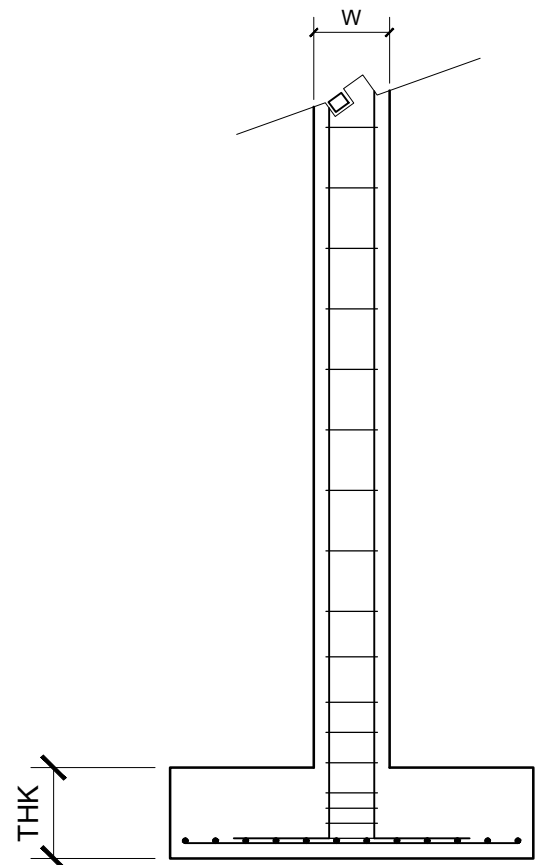

SECTION

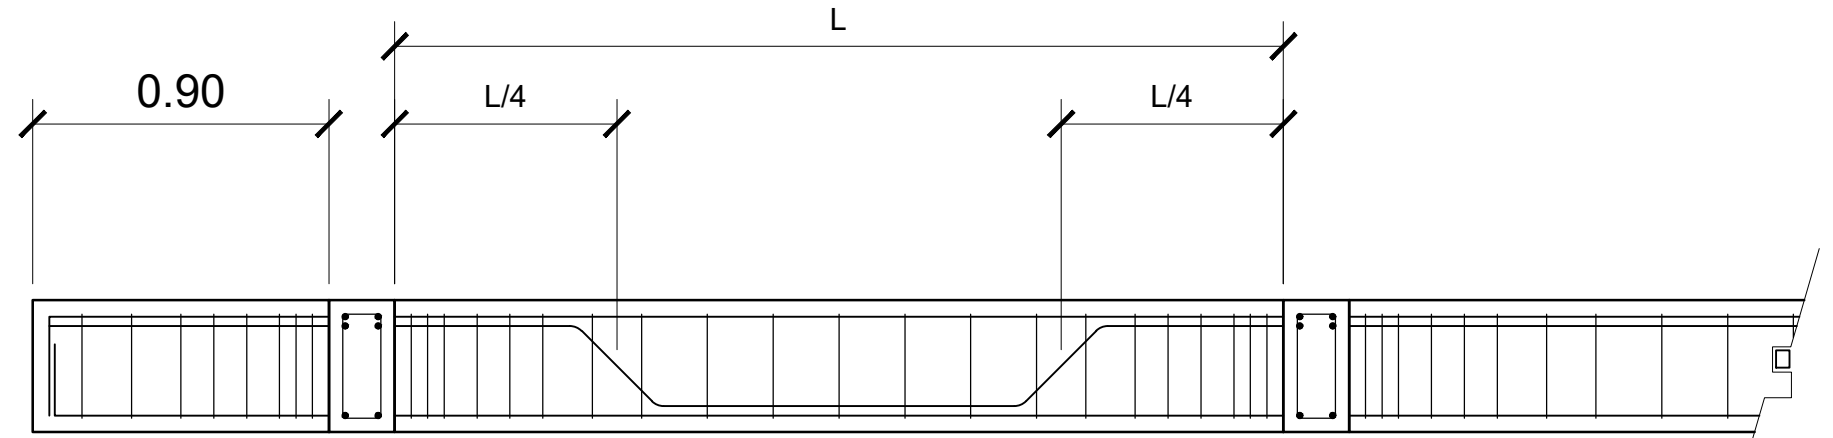

SECTION

BEAM SCHEDULE

MARK	SIZE		REINFORCING BARS						STIFF	STIRRUPS
	B	H	LEFT SUPPORT		MID-SPAN		RIGHT SUPPORT			
			TOP	BOTTOM	TOP	BOTTOM	TOP	BOTTOM		
B-1	0.20m	0.40m	4-16mmØ	2-16mmØ	2-16mmØ	4-16mmØ	4-16mmØ	2-16mmØ	10mmØ STIRRUPS SPACED @ 3-0.05m, 3-0.10m, 2-0.15m, REST 0.20m	
FTB-1	0.20m	0.40m	4-16mmØ	2-16mmØ	2-16mmØ	4-16mmØ	4-16mmØ	2-16mmØ		

MARK	SIZE			NO. OF BARS		SPACING
	THK	L	W	TOP	BOTTOM	
F-1	0.30m	1.20m	1.20m	12-16mmØ	12-16mmØ	16mmØ TOP & BOTTOM RSB, SPACED @ 0.10m O.C.

FOOTING AND COLUMN SCHEDULE

MARK	SIZE		NO. OF BARS		STIRRUPS
	L	W	VERT	HOR	
C-1	0.30m	0.25m	6-16mmØ	0	10mmØ STIRRUPS SPACED @ 3-0.05m, 3-0.10m, 2-0.15m, REST 0.20m

S-2  
1

COLUMN AND BEAM DETAILS  
SCALE NTS



OWNER <b>VICENTE B. MALANO</b> ADMINISTRATOR	DRAWN / CAD BY: <b>TRISTAN R. PACIA</b> WFT-1, INFRA UNIT, ETSD	ENGINEER <b>ROMEO M. PELAGIO</b> OIC, INFRA UNIT, ETSD	PROJECT TITLE <b>CONSTRUCTION OF LOCAL INSTRUMENT CENTER (LIC)</b>	SHEET CONTENT <b>AS SHOWN</b>	REVISIONS	SHEET NO. <b>S/2</b>
	LICENCE NO.: PTR NO.:	DATE ISSUED:	LICENCE NO.: PTR NO.:	DATE ISSUED:	LOCATION: MACTAN AIRPORT, MACTAN CITY, CEBU	STRUCTURAL