



A/2 REFLECTED CEILING PLAN
SCALE: 1:150MM




A/2 ROOF PLAN
SCALE: 1:150MM

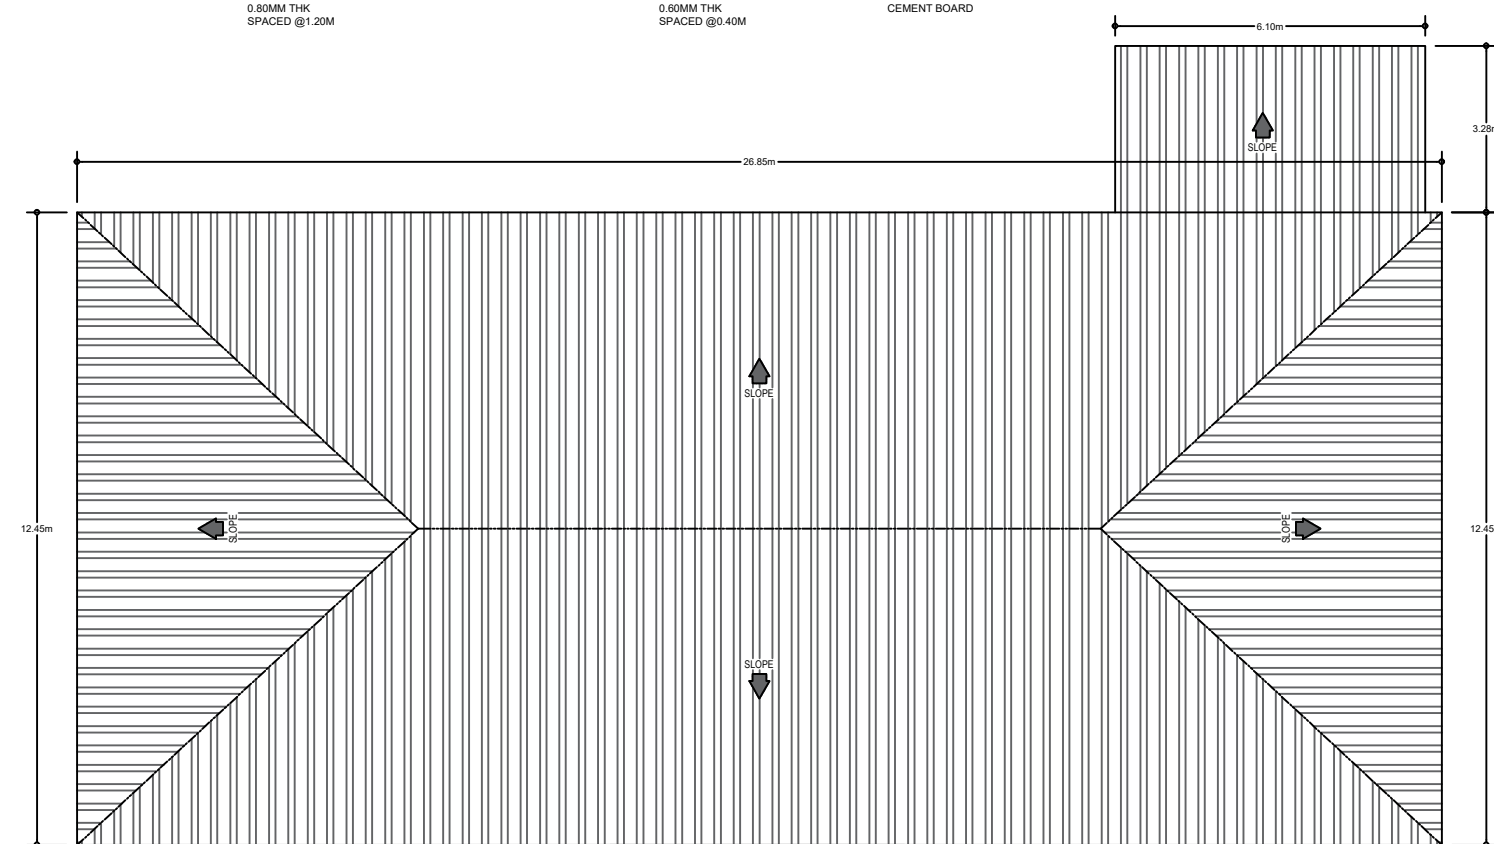


OWNER	ENGINEER	ENGINEER	PROJECT TITLE	SHEET CONTENT	DRAWN BY: MARY MAE ESTOLOGA	REVISIONS	SHEET NO.
NATHANIEL T. SERVANDO, Ph. D. Administrator, PAGASA	MARY MAE R. ESTOLOGA J.O. INFRA UNIT, MEIES, ETSD	ROMEO M. PELAGIO CHIEF, MEIES, ETSD	REHABILITATION AND IMPROVEMENT OF THE CHILD MINDING STATION AT PAGASA SCIENCE GARDEN	AS SHOWN	CHECKED:		A/2
	LICENCE NO.: 0167586 PTR NO.: 6075415	LICENCE NO.: 0043068 PTR NO.:	LOCATION: PAGASA CENTRAL OFFICE, SCIENCE GARDEN COMPOUND, SENATOR MIRIAM P. DEFENSOR - SANTIAGO AVENUE, BRGY. CENTRAL, QUEZON CITY		DATE:		ARCHITECTURAL
	VALID UNTIL: 12/09/2025 DATE ISSUED: 04/26/2024	VALID UNTIL: 08/28/2023 DATE ISSUED: 01/07/1986					

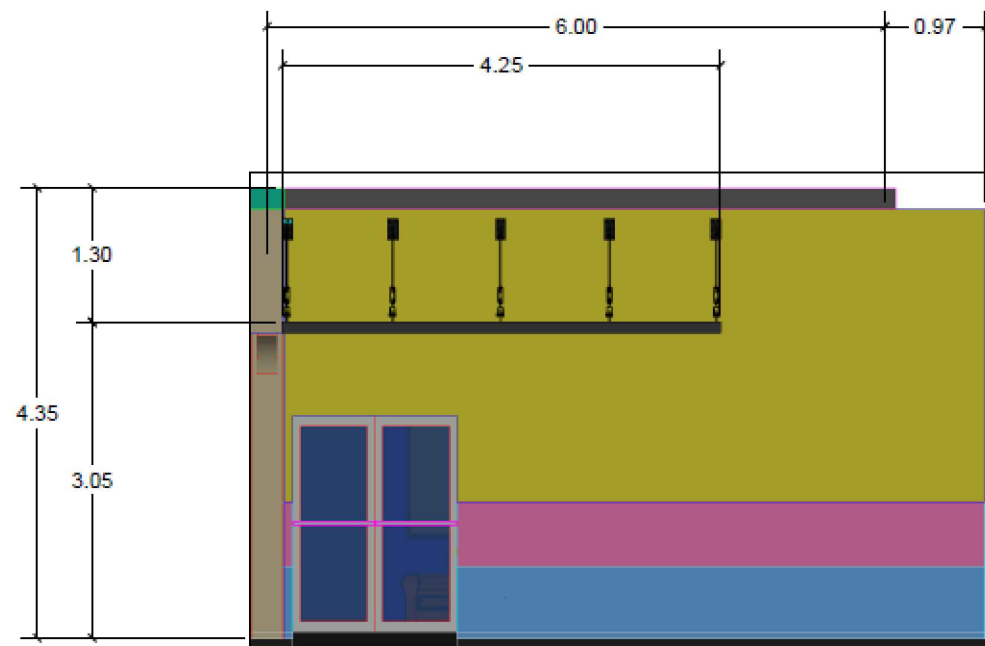



FRONT ELEVATION
SCALE: 1:NTS

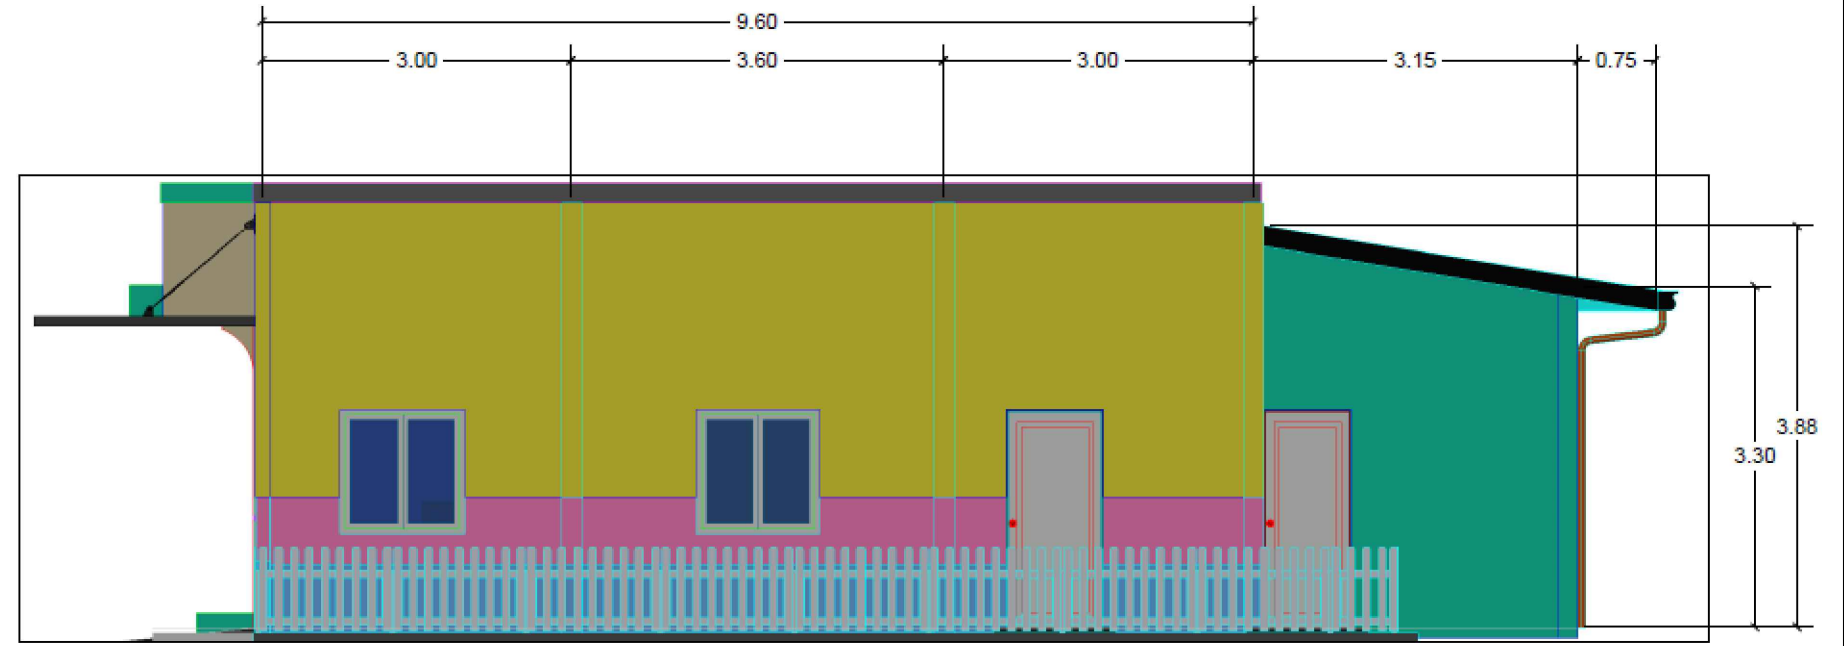

RIGHT ELEVATION
SCALE: NTS

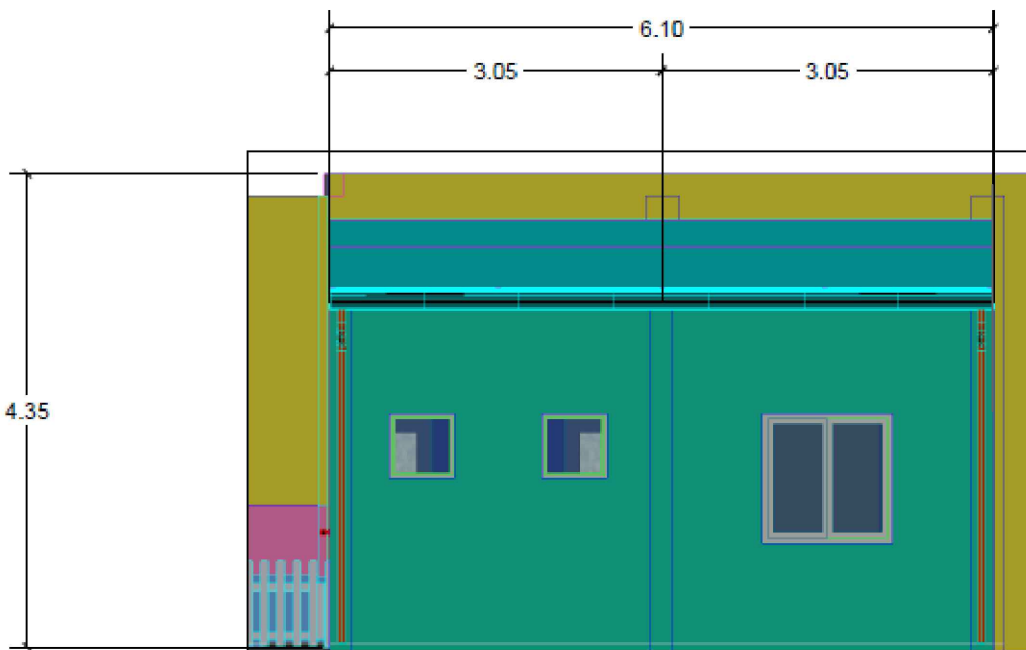


REAR ELEVATION
SCALE: 1:NTS

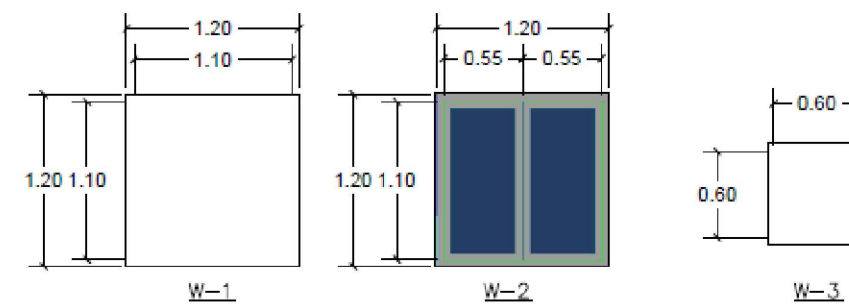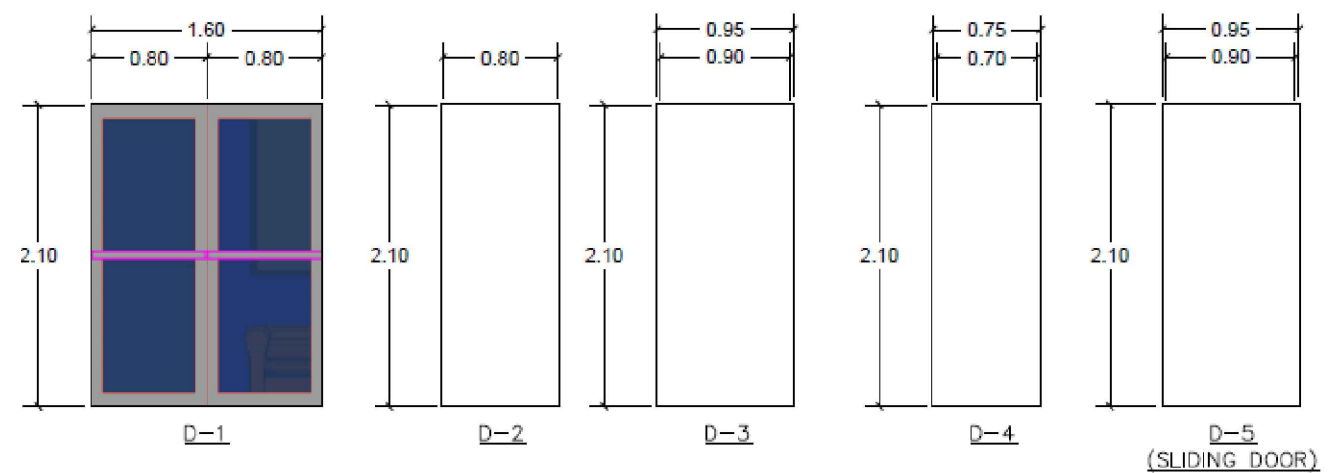


SCHEDULE OF DOORS AND WINDOWS
SCALE: NTS



OWNER	ENGINEER	ENGINEER	PROJECT TITLE	SHEET CONTENT	DRAWN BY: MARY MAE ESTOLOGA	REVISIONS	SHEET NO.
NATHANIEL T. SERVANDO, Ph. D. Administrator, PAGASA	MARY MAE R. ESTOLOGA J.O. INFRA UNIT, MEIES, ETSD	ROMEO M. PELAGIO CHIEF, MEIES, ETSD	REHABILITATION AND IMPROVEMENT OF THE CHILD MINDING STATION AT PAGASA SCIENCE GARDEN	AS SHOWN	CHECKED:		A/3
	LICENCE NO.: 0167586 PTR NO.: 6075415	LICENCE NO.: 0043068 PTR NO.:	LOCATION: PAGASA CENTRAL OFFICE, SCIENCE GARDEN COMPOUND, SENATOR MIRIAM P. DEFENSOR - SANTIAGO AVENUE, BRGY. CENTRAL, QUEZON CITY		DATE:		ARCHITECTURAL
	VALID UNTIL: 12/09/2025 DATE ISSUED: 04/26/2024	VALID UNTIL: 08/28/2023 DATE ISSUED: 01/07/1986					

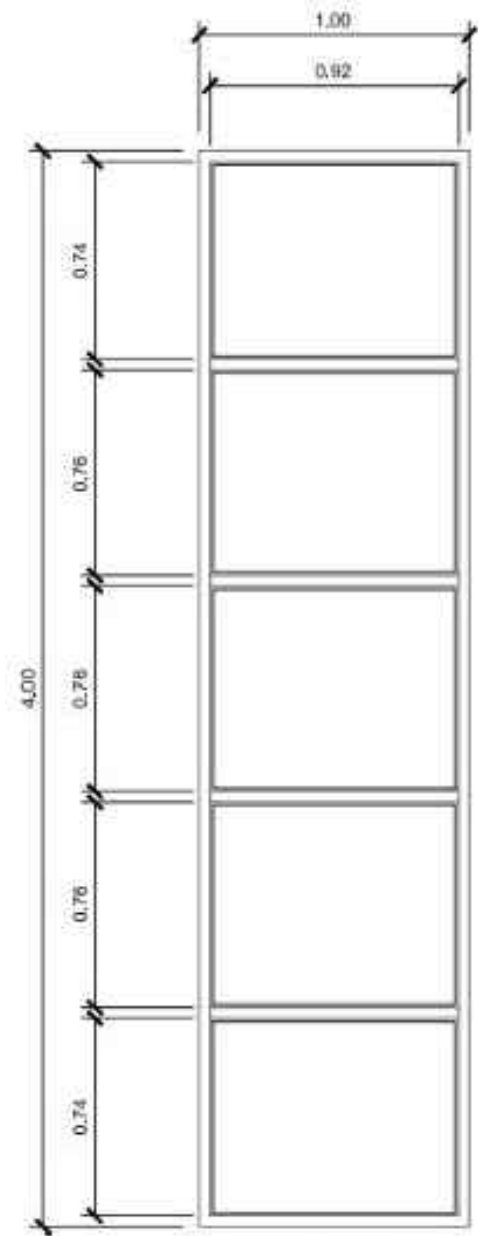

TOP VIEW

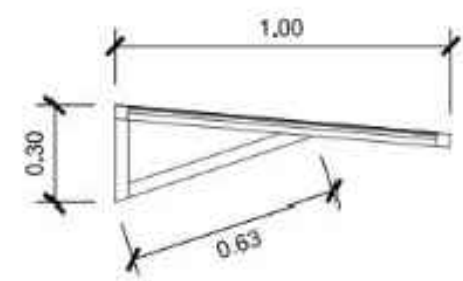


SIDE VIEW




CANOPY SPECIFICATIONS:

- 4 UNITS OF 1.40m x 0.80m PRE-FABRICATED WINDOW CANOPY (IMAGE-1)
- 10MM -12MM THICK. FULLY TEMPERED GLASS
- POWDER COATED WOOD FINISH SQUARE TUBULAR
- COMPLETE SET OF ACCESSORIES

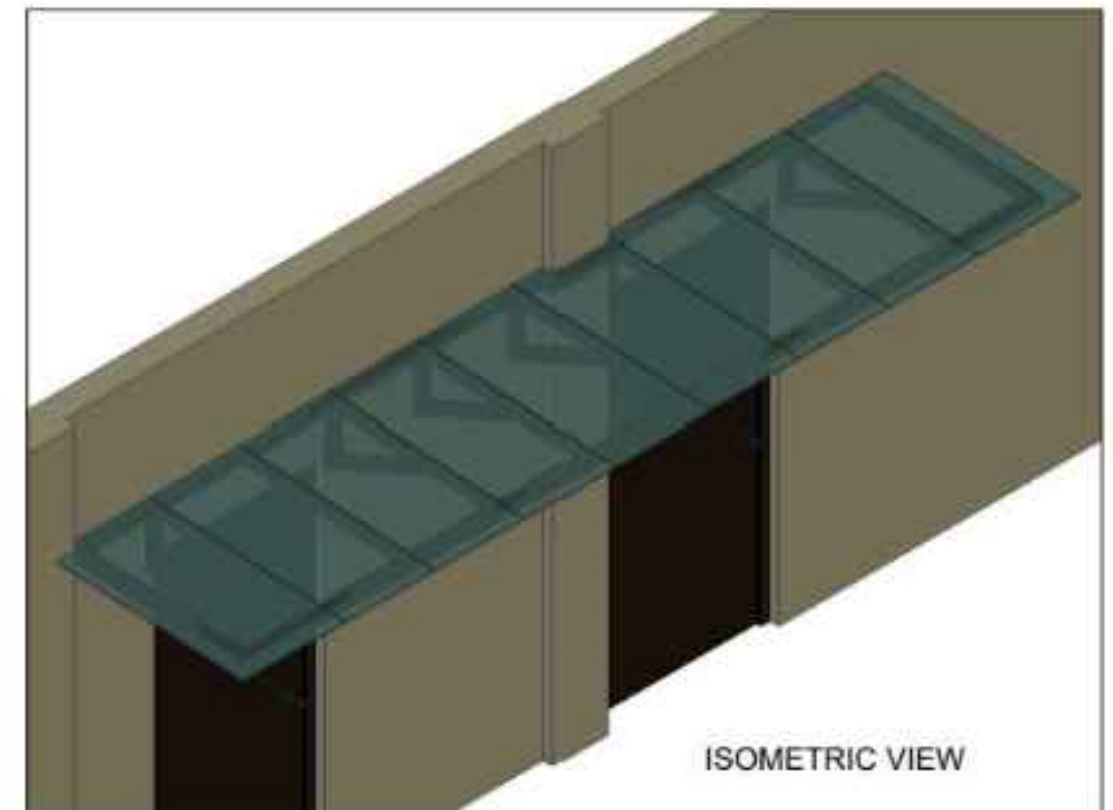

ISOMETRIC VIEW

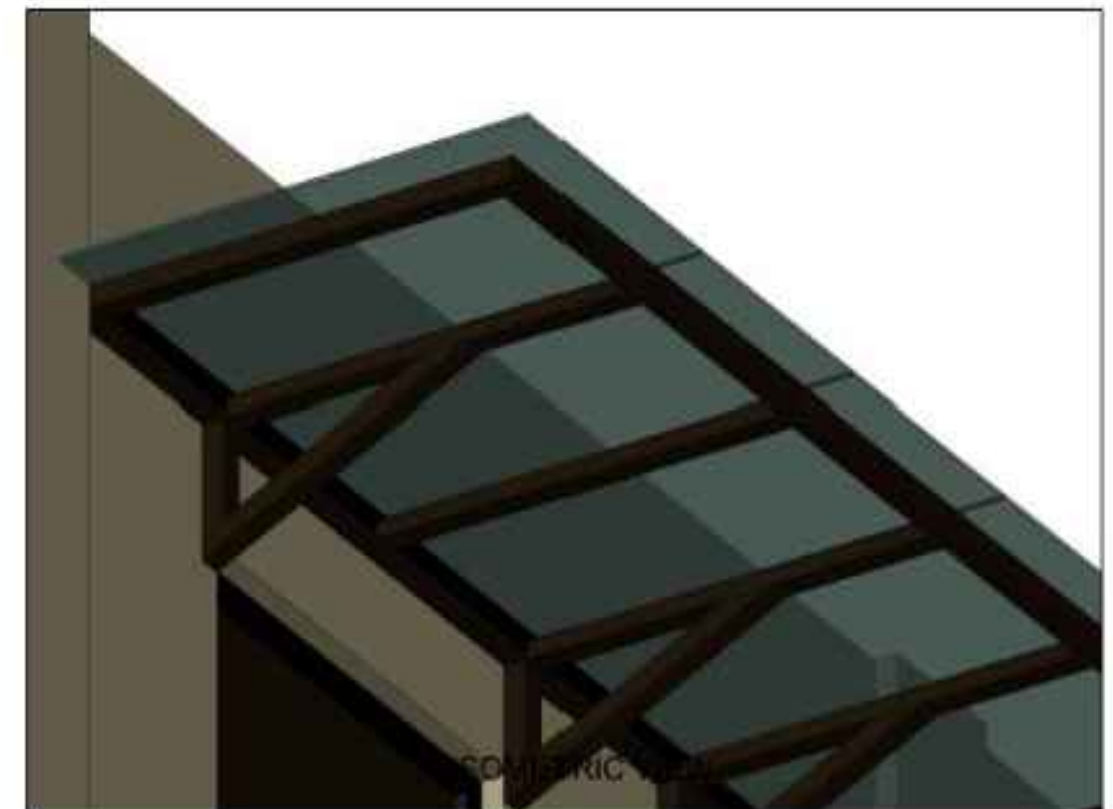


ISOMETRIC VIEW

A
4
1


CANOPY DETAILS
SCALE: 1:NS



OWNER	ENGINEER	ENGINEER	PROJECT TITLE	SHEET CONTENT	DRAWN BY:	REVISIONS		SHEET NO.
NATHANIEL T. SERVANDO, Ph. D. Administrator, PAGASA	MARY MAE R. ESTOLOGA J.O. INFRA UNIT, MEIES, ETSD	ROMEO M. PELAGIO CHIEF, MEIES, ETSD	REHABILITATION AND IMPROVEMENT OF THE CHILD MINDING STATION AT PAGASA SCIENCE GARDEN	AS SHOWN	TRISTAN PACIA			A/4
					CHECKED:			
					DATE:			
	LICENCE NO.: 0167586 PTR NO.: 6075415	LICENCE NO.: 0043068 PTR NO.:	VALID UNTIL: 12/09/2025 DATE ISSUED: 04/26/2024	LOCATION: PAGASA CENTRAL OFFICE, SCIENCE GARDEN COMPOUND, SENATOR MIRIAM P. DEFENSOR - SANTIAGO AVENUE, BRGY. CENTRAL, QUEZON CITY				ARCHITECTURAL

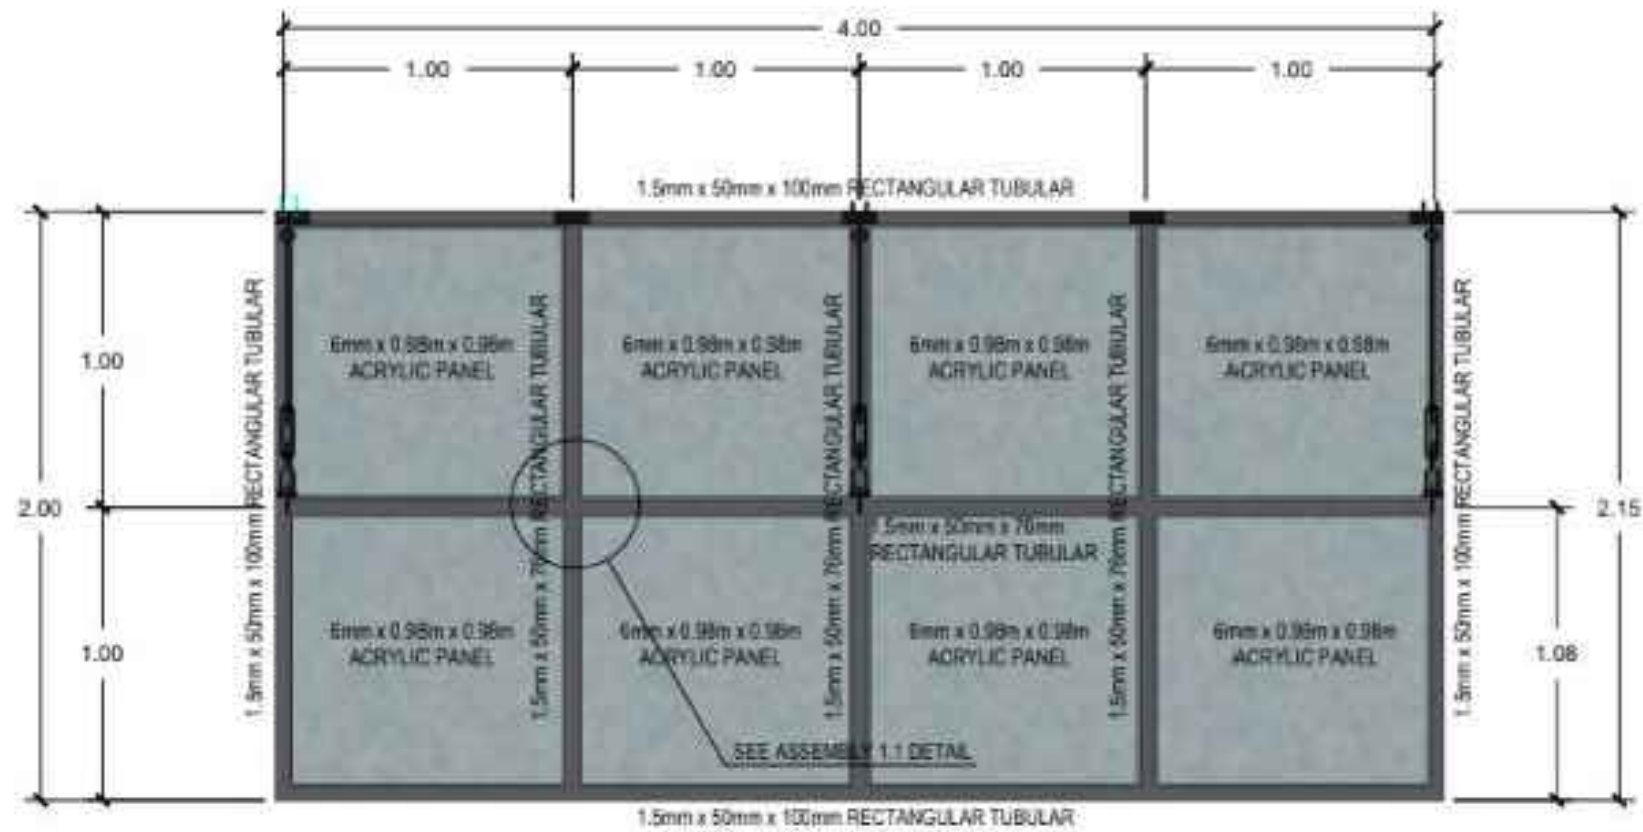


PLAN

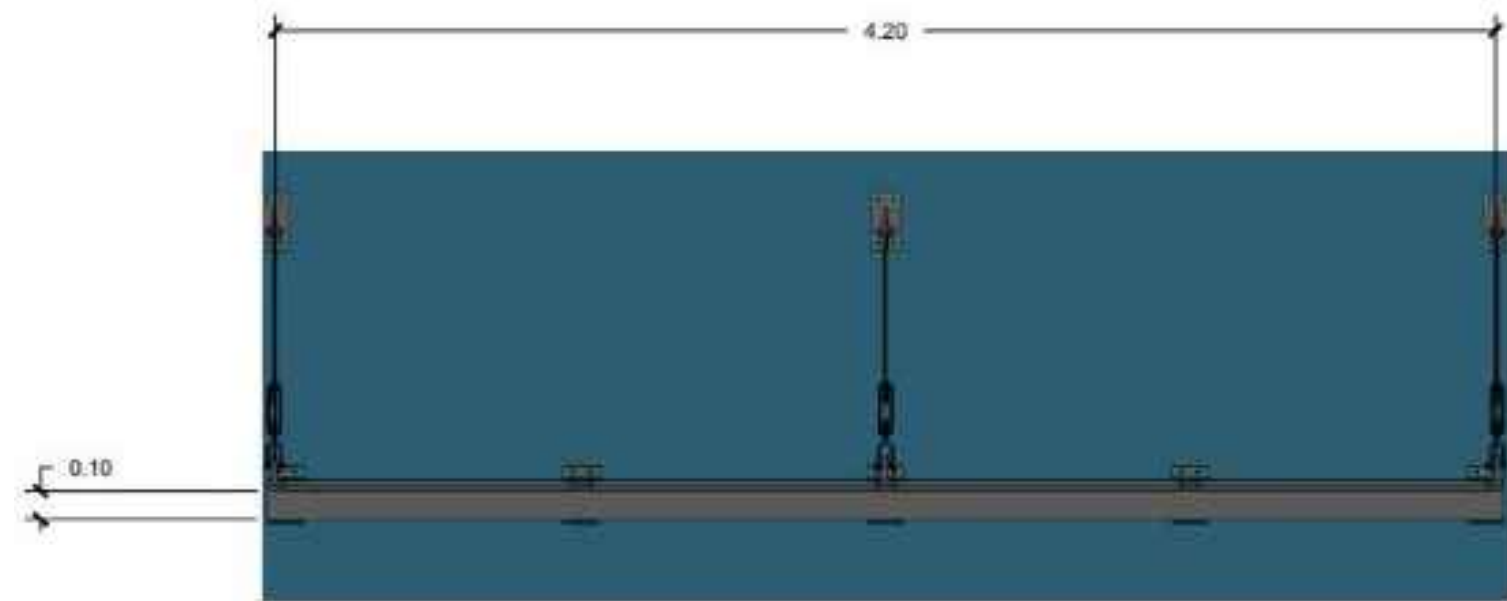

FRONT ELEVATION


CANOPY DETAILS
SCALE: 1:NS

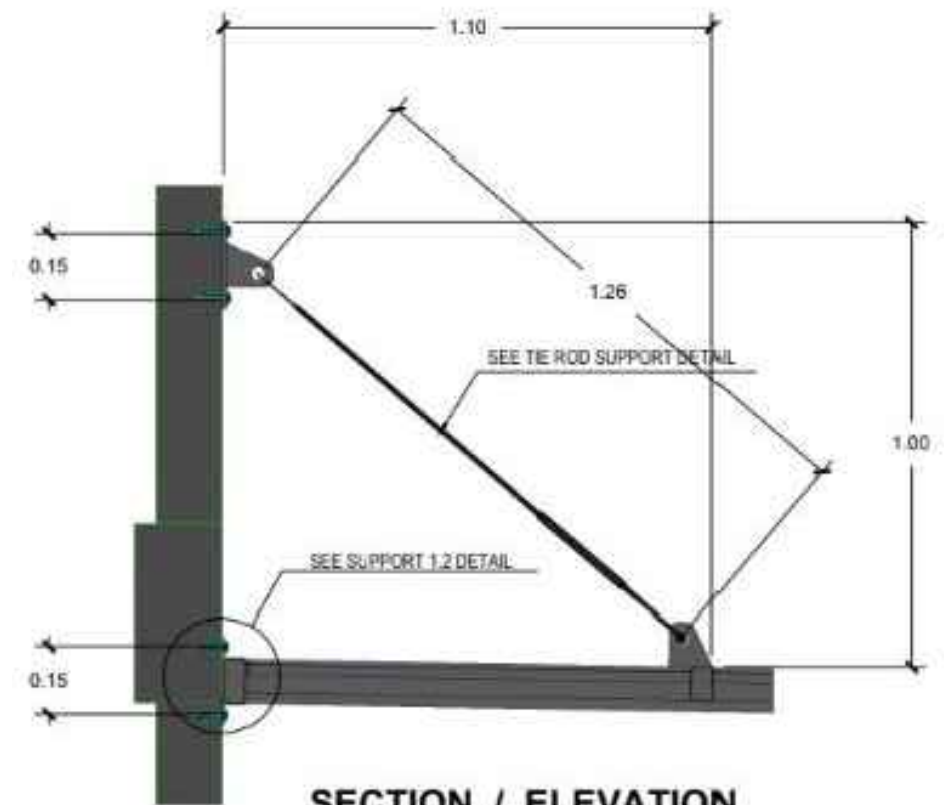


SECTION / ELEVATION



OWNER	ENGINEER	ENGINEER	PROJECT TITLE	SHEET CONTENT	DRAWN BY:	REVISIONS		SHEET NO.
NATHANIEL T. SERVANDO, Ph. D. Administrator, PAGASA	MARY MAE R. ESTOLOGA J.O. INFRA UNIT, MEIES, ETSD	ROMEO M. PELAGIO CHIEF, MEIES, ETSD	REHABILITATION AND IMPROVEMENT OF THE CHILD MINDING STATION AT PAGASA SCIENCE GARDEN	AS SHOWN	TRISTAN PACIA			A/5
					CHECKED:			
					DATE:			
	LICENCE NO.: 0167586 PTR NO.: 6075415	LICENCE NO.: 0043068 PTR NO.:	VALID UNTIL: 08/28/2023 DATE ISSUED: 01/07/1986	LOCATION: PAGASA CENTRAL OFFICE, SCIENCE GARDEN COMPOUND, SENATOR MIRIAM P. DEFENSOR - SANTIAGO AVENUE, BRGY. CENTRAL, QUEZON CITY				ARCHITECTURAL

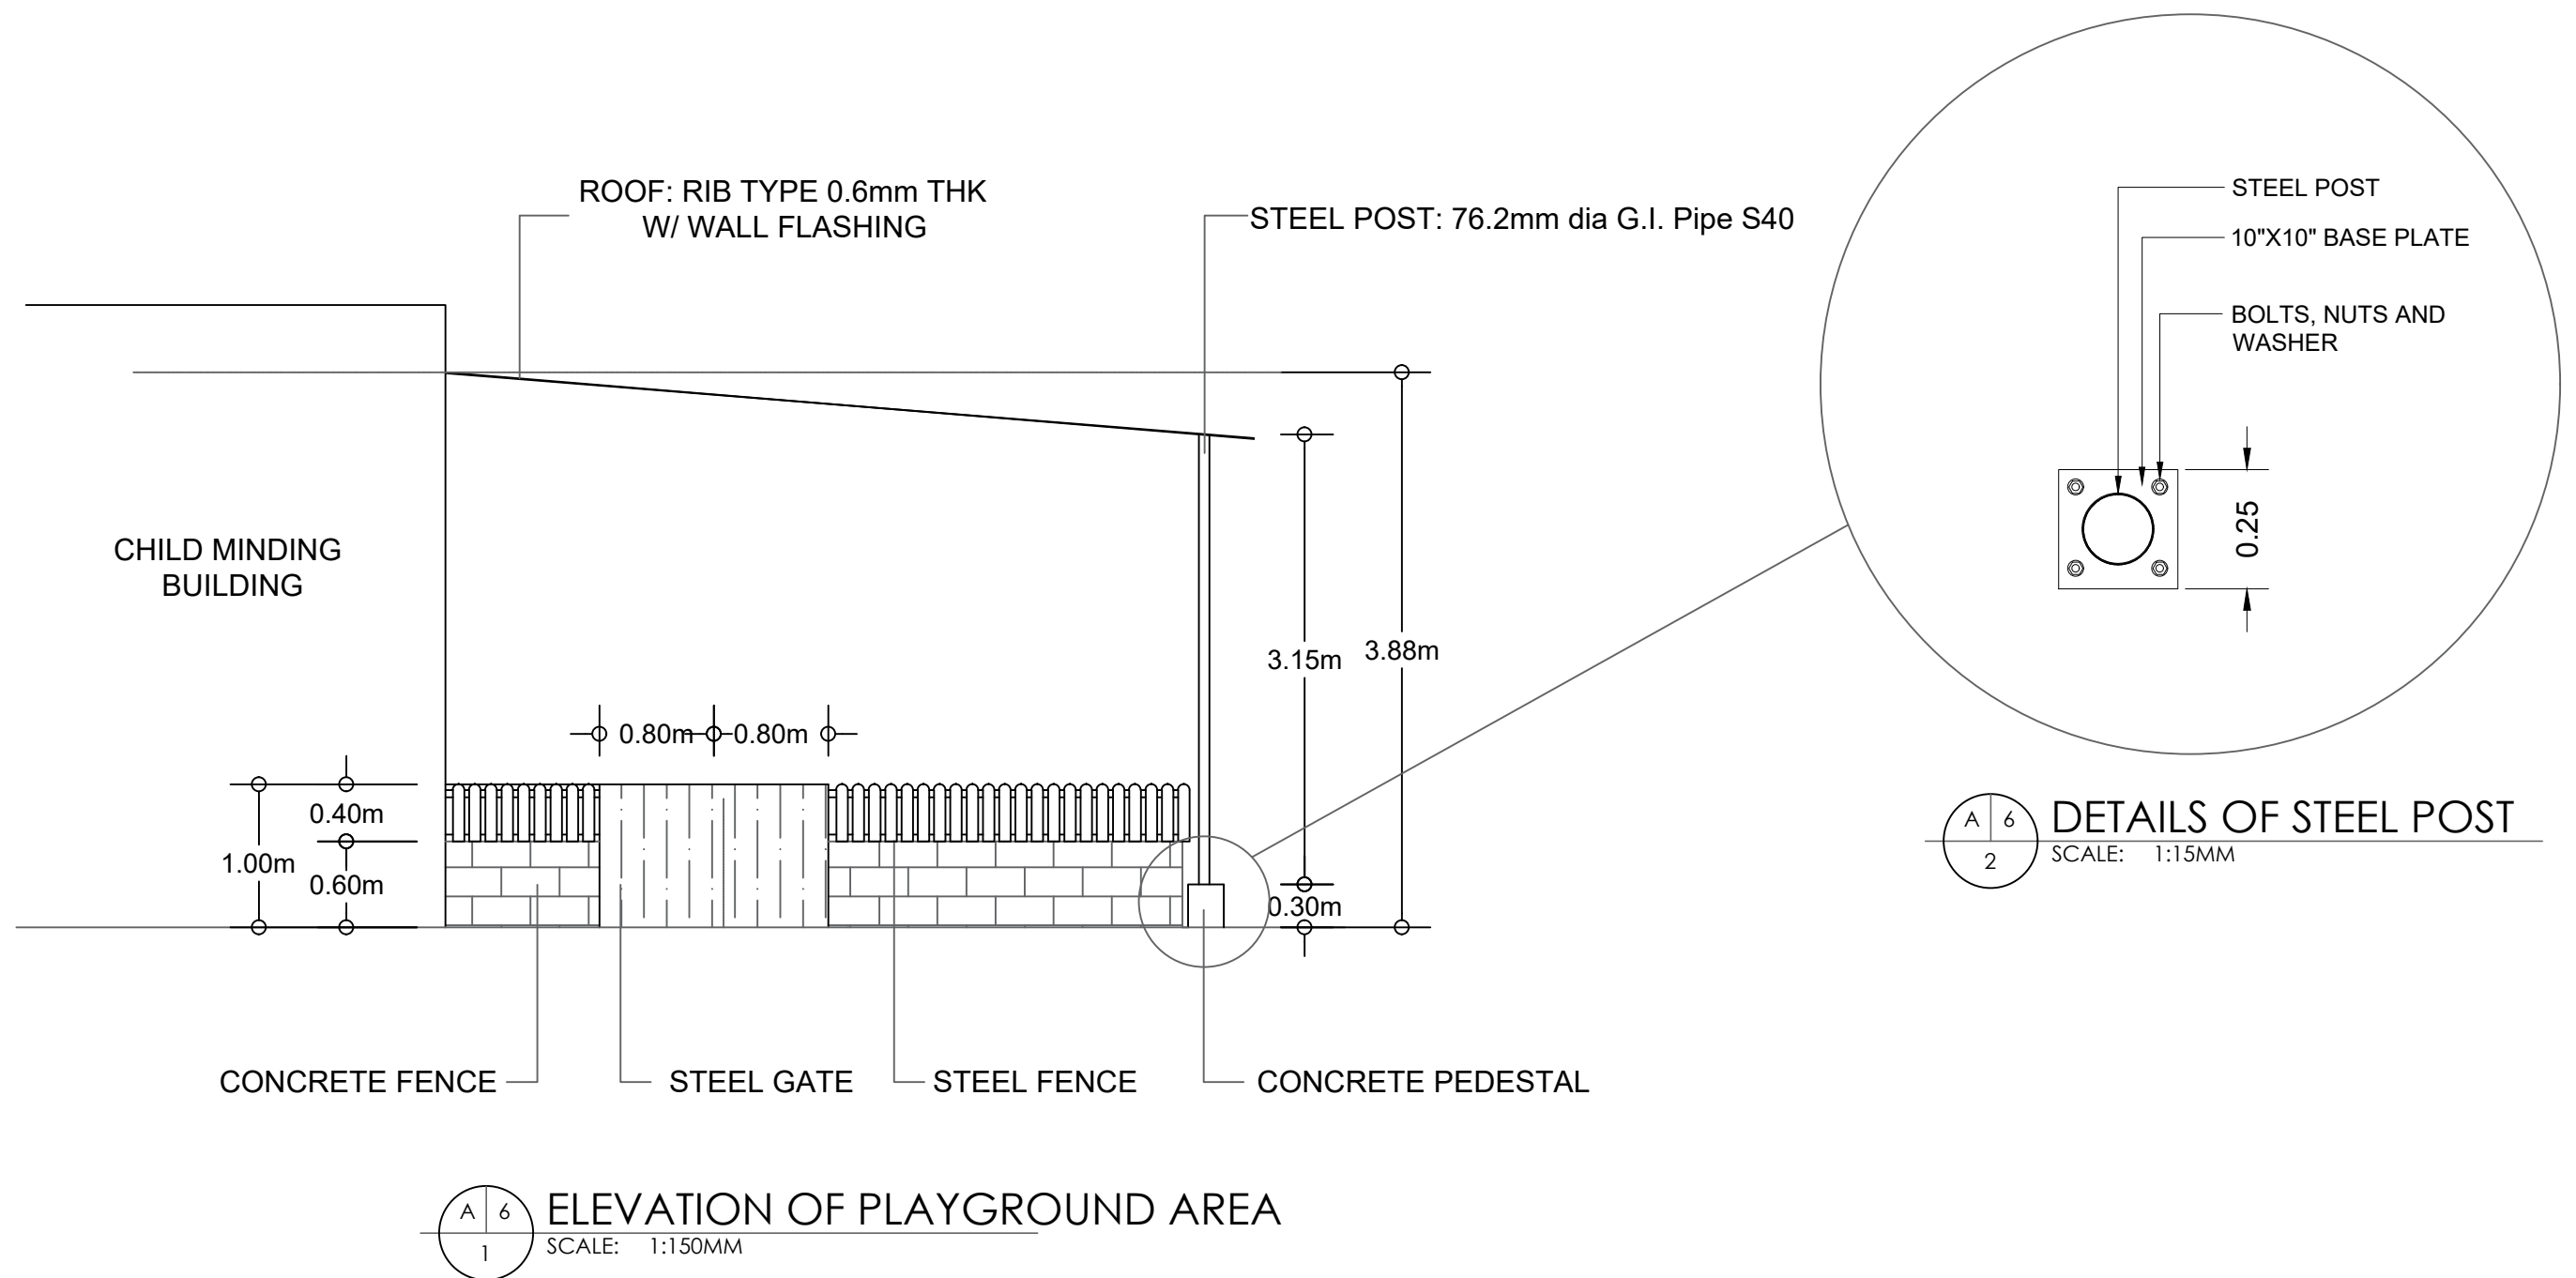



OWNER	ENGINEER	ENGINEER	PROJECT TITLE	SHEET CONTENT	DRAWN BY: MARY MAE ESTOLOGA	REVISIONS		SHEET NO.
NATHANIEL T. SERVANDO, Ph. D. Administrator, PAGASA	MARY MAE R. ESTOLOGA J.O. INFRA UNIT, MEIES, ETSD LICENCE NO.: 0167586 PTR NO.: 6075415	ROMEO M. PELAGIO CHIEF, MEIES, ETSD LICENCE NO.: 0043068 PTR NO.:	REHABILITATION AND IMPROVEMENT OF THE CHILD MINDING STATION AT PAGASA SCIENCE GARDEN LOCATION: PAGASA CENTRAL OFFICE, SCIENCE GARDEN COMPOUND, SENATOR MIRIAM P. DEFENSOR - SANTIAGO AVENUE, BRGY. CENTRAL, QUEZON CITY	AS SHOWN	CHECKED:			A/6 ARCHITECTURAL
					DATE:			

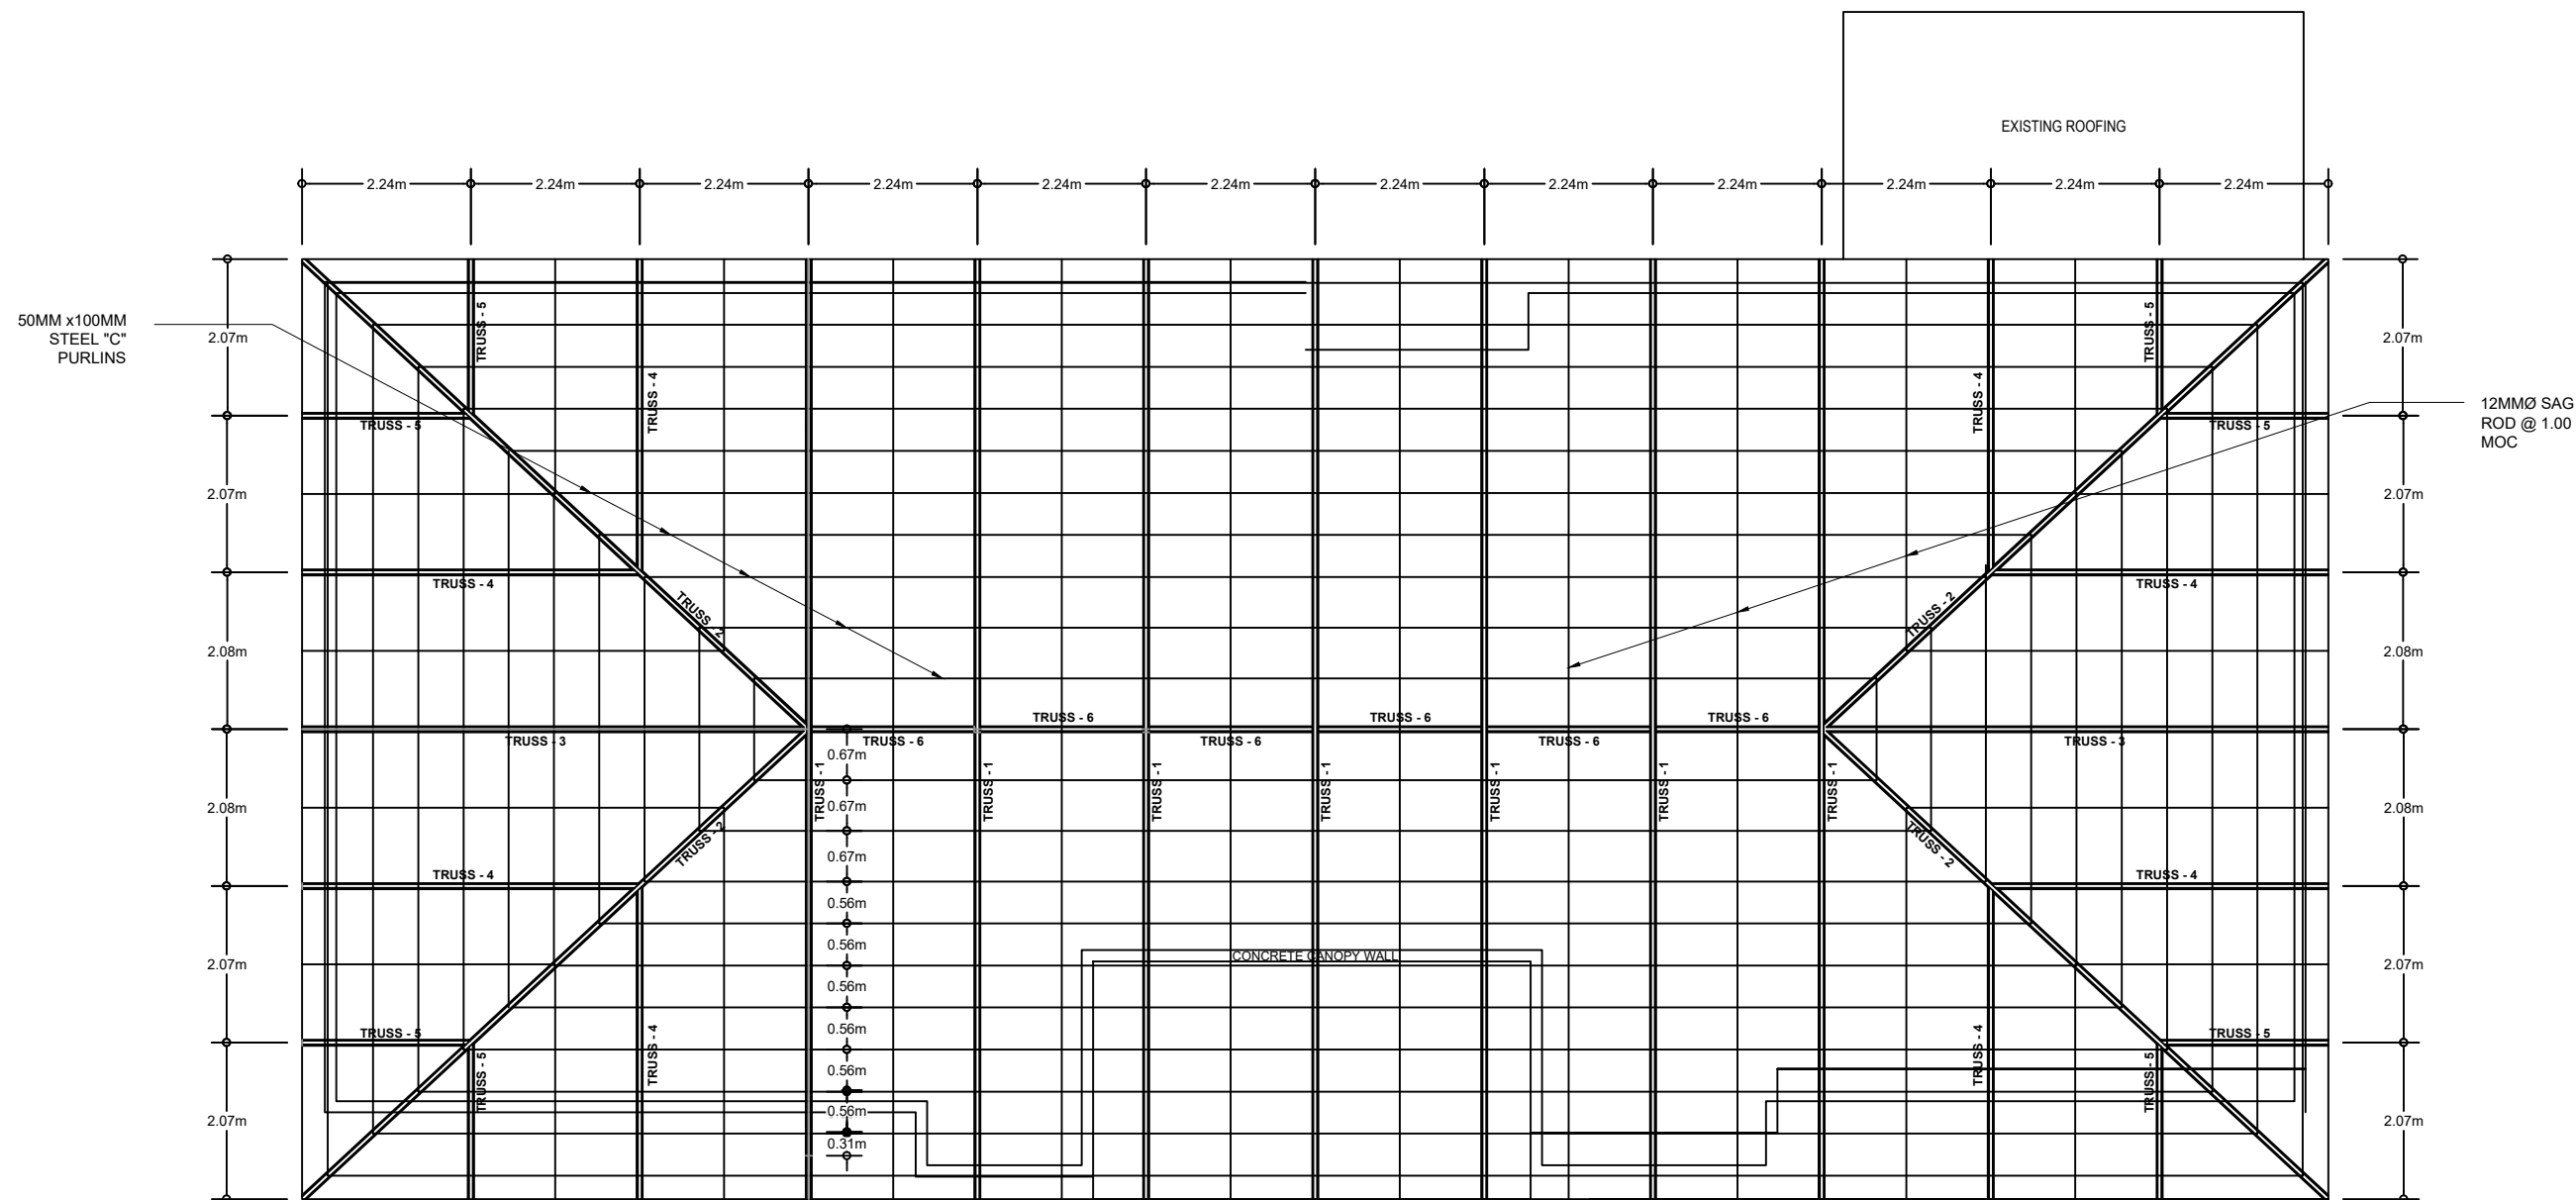


 **ROOF FRAMING PLAN**
SCALE: 1:100MM




OWNER	ENGINEER	ENGINEER	PROJECT TITLE	SHEET CONTENT	DRAWN BY: MARY MAE ESTOLOGA CHECKED: DATE:	REVISIONS		SHEET NO.
NATHANIEL T. SERVANDO, Ph. D. Administrator, PAGASA	MARY MAE R. ESTOLOGA J.O. INFRA UNIT, MEIES, ETSD LICENCE NO.: 0167586 VALID UNTIL: 12/09/2025 PTR NO.: 6075415	ROMEO M. PELAGIO CHIEF, MEIES, ETSD LICENCE NO.: 0043068 VALID UNTIL: 08/28/2023 PTR NO.: DATE ISSUED: 01/07/1986	REHABILITATION AND IMPROVEMENT OF THE CHILD MINDING STATION AT PAGASA SCIENCE GARDEN LOCATION: PAGASA CENTRAL OFFICE, SCIENCE GARDEN COMPOUND, SENATOR MIRIAM P. DEFENSOR - SANTIAGO AVENUE, BRGY. CENTRAL, QUEZON CITY	AS SHOWN				S/1 STRUCTURAL

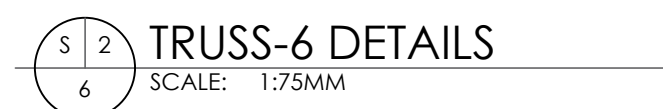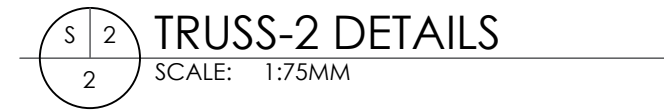


OWNER	ENGINEER	ENGINEER	PROJECT TITLE	SHEET CONTENT	DRAWN BY: MARY MAE ESTOLOGA	REVISIONS		SHEET NO.
NATHANIEL T. SERVANDO, Ph. D. Administrator, PAGASA	MARY MAE R. ESTOLOGA J.O. INFRA UNIT, MEIES, ETSD	ROMEO M. PELAGIO CHIEF, MEIES, ETSD	REHABILITATION AND IMPROVEMENT OF THE CHILD MINDING STATION AT PAGASA SCIENCE GARDEN	AS SHOWN	CHECKED:			S/2
					DATE:			
								STRUCTURAL

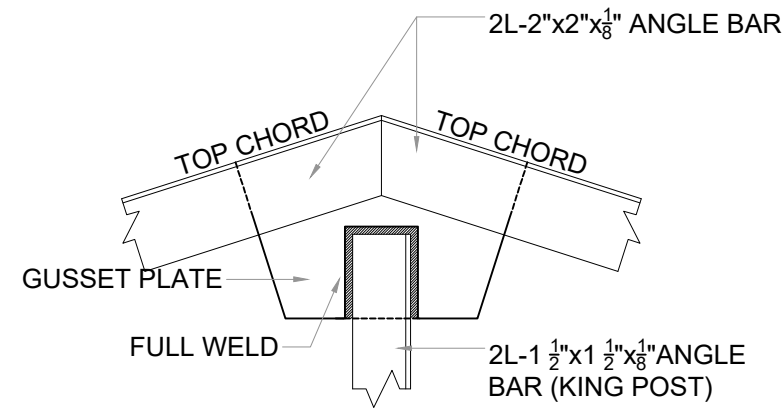



DETAIL A
SCALE: 1:5MM

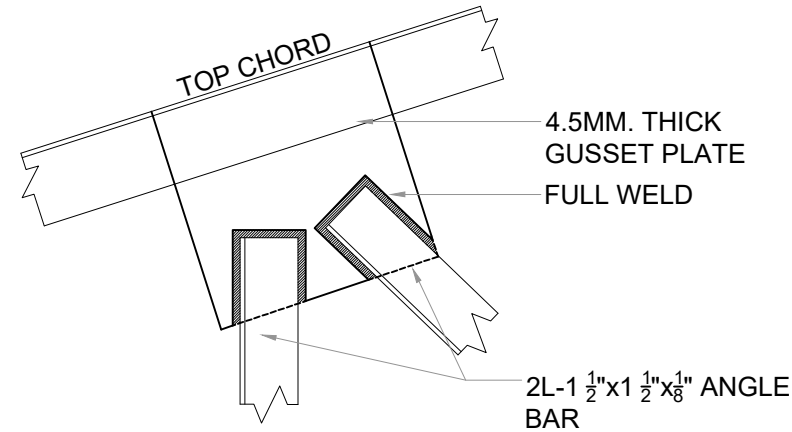


DETAIL B
SCALE: 1:5MM

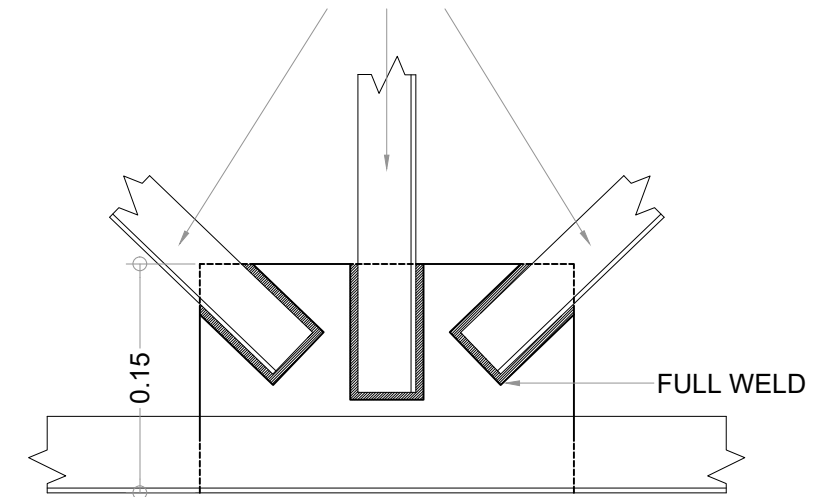



DETAIL C
SCALE: 1:5MM

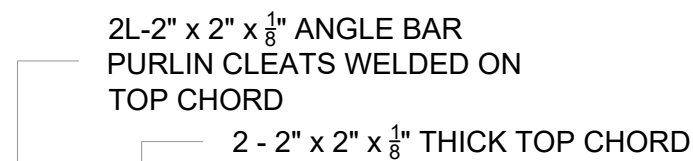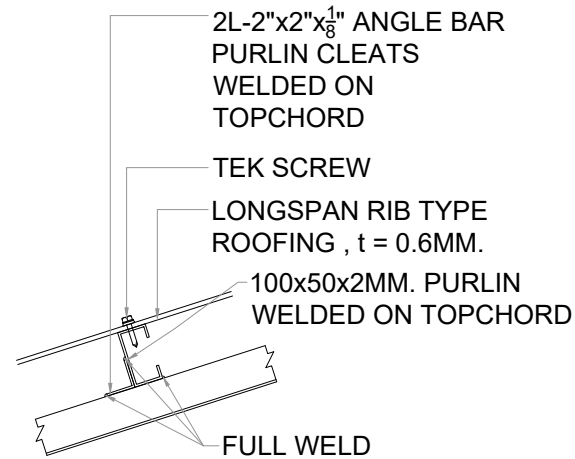

DETAIL D
SCALE: 1:10MM

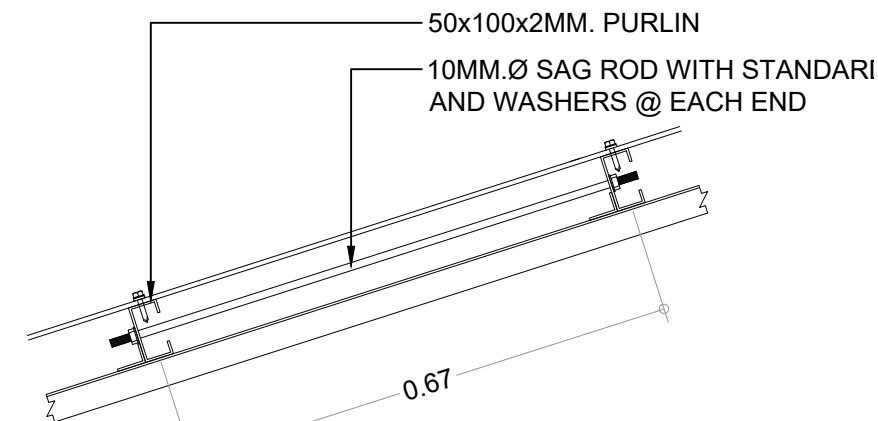


DETAIL E
SCALE: 1:10MM

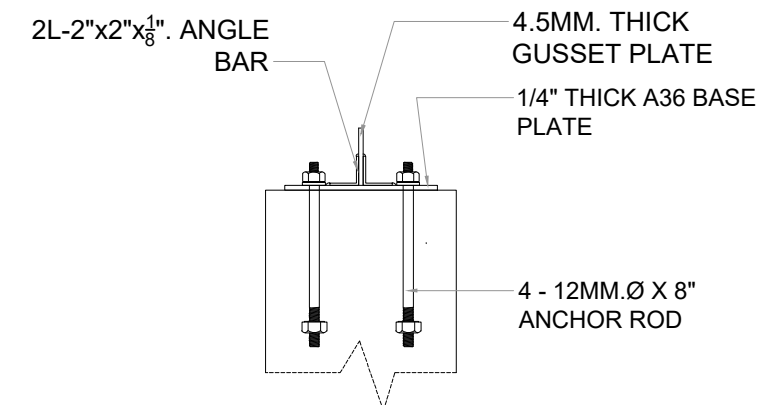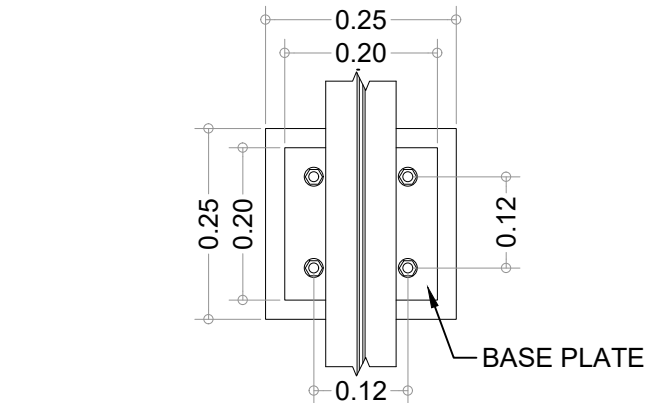


DETAIL F
SCALE: 1:10MM




OWNER	ENGINEER	ENGINEER	PROJECT TITLE	SHEET CONTENT	DRAWN BY: MARY MAE ESTOLOGA	REVISIONS	SHEET NO.
NATHANIEL T. SERVANDO, Ph. D. Administrator, PAGASA	MARY MAE R. ESTOLOGA J.O. INFRA UNIT, MEIES, ETSD	ROMEO M. PELAGIO CHIEF, MEIES, ETSD	REHABILITATION AND IMPROVEMENT OF THE CHILD MINDING STATION AT PAGASA SCIENCE GARDEN	AS SHOWN	CHECKED:		S/3
	LICENCE NO.: 0167586 VALID UNTIL: 12/09/2025 PTR NO.: 6075415 DATE ISSUED: 04/26/2024	LICENCE NO.: 0043068 VALID UNTIL: 08/28/2023 PTR NO.: DATE ISSUED: 01/07/1986	LOCATION: PAGASA CENTRAL OFFICE, SCIENCE GARDEN COMPOUND, SENATOR MIRIAM P. DEFENSOR - SANTIAGO AVENUE, BRGY. CENTRAL, QUEZON CITY		DATE:		STRUCTURAL

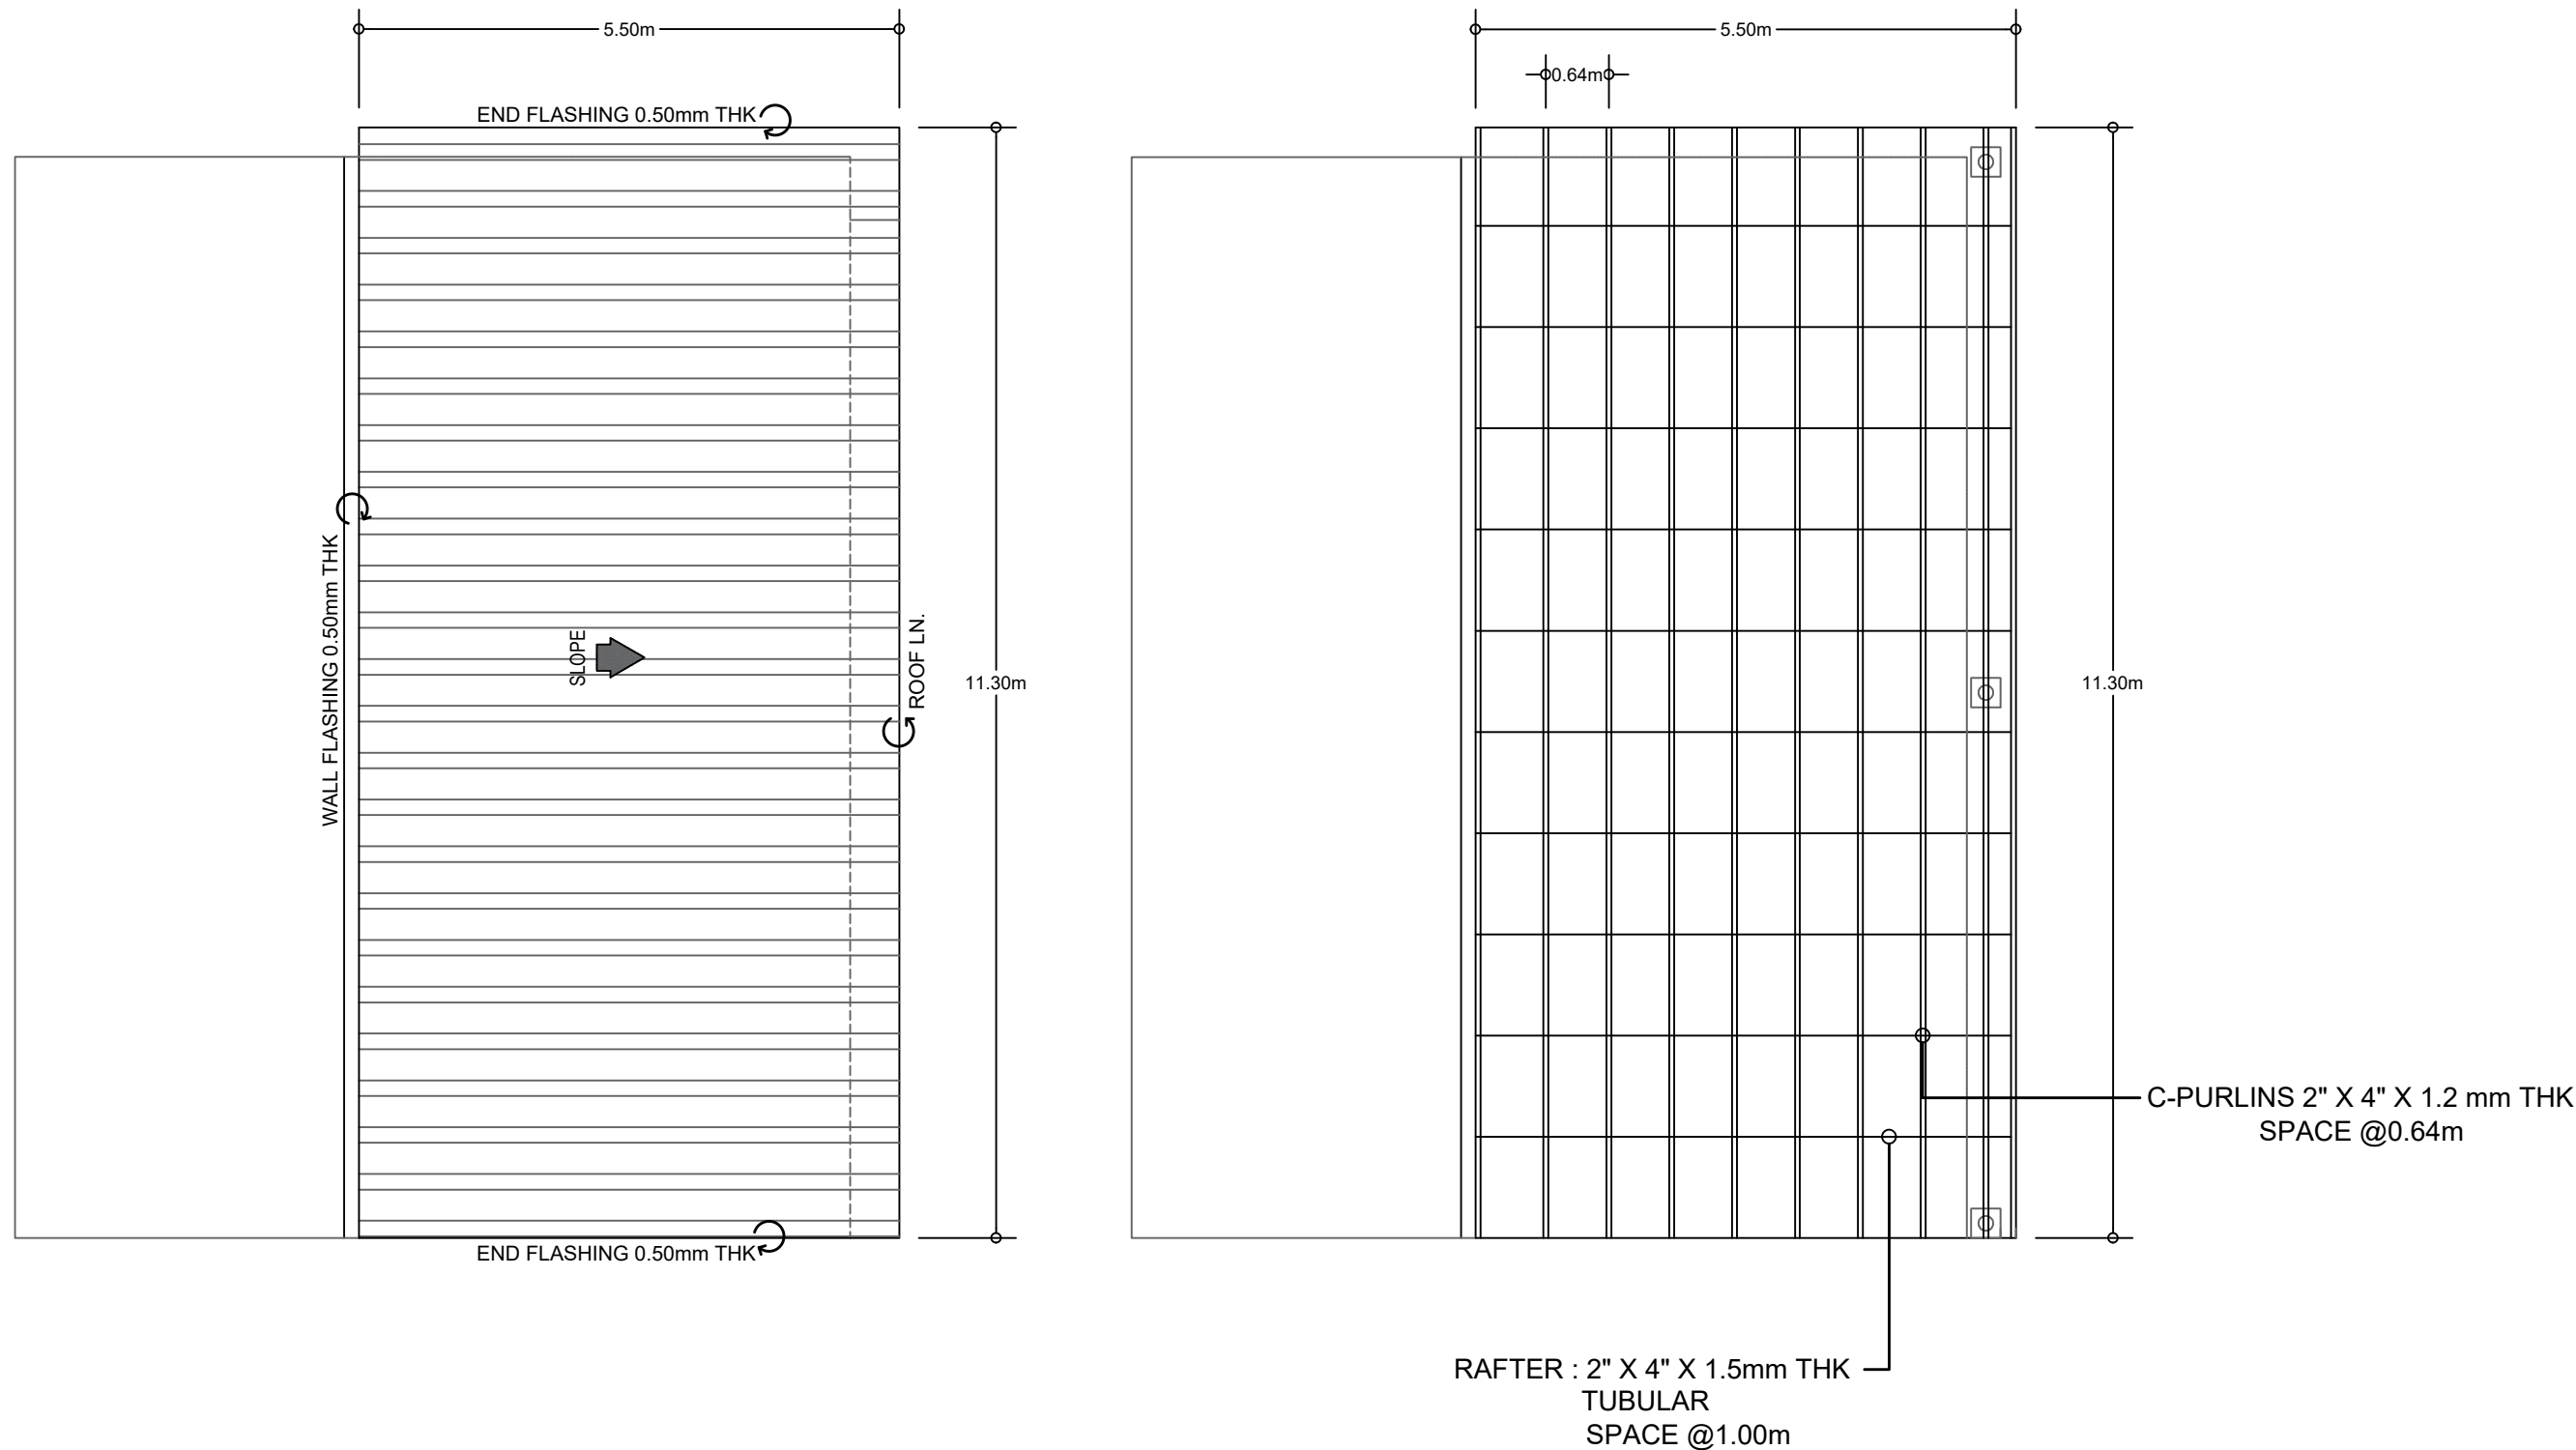


DETAILS OF ROOF OF PLAYGROUND
 SCALE: 1:100MM


	OWNER	ENGINEER	ENGINEER	PROJECT TITLE	SHEET CONTENT	DRAWN BY: MARY MAE ESTOLOGA	REVISIONS		SHEET NO.
	NATHANIEL T. SERVANDO, Ph. D. Administrator, PAGASA	MARY MAE R. ESTOLOGA J.O. INFRA UNIT, MEIES, ETSD	ROMEO M. PELAGIO CHIEF, MEIES, ETSD	REHABILITATION AND IMPROVEMENT OF THE CHILD MINDING STATION AT PAGASA SCIENCE GARDEN	AS SHOWN	CHECKED:			S/4
						DATE:			
		LICENCE NO.: 0167586 PTR NO.: 6075415	LICENCE NO.: 0043068 PTR NO.:	LOCATION: PAGASA CENTRAL OFFICE, SCIENCE GARDEN COMPOUND, SENATOR MIRIAM P. DEFENSOR - SANTIAGO AVENUE, BRGY. CENTRAL, QUEZON CITY					STRUCTURAL

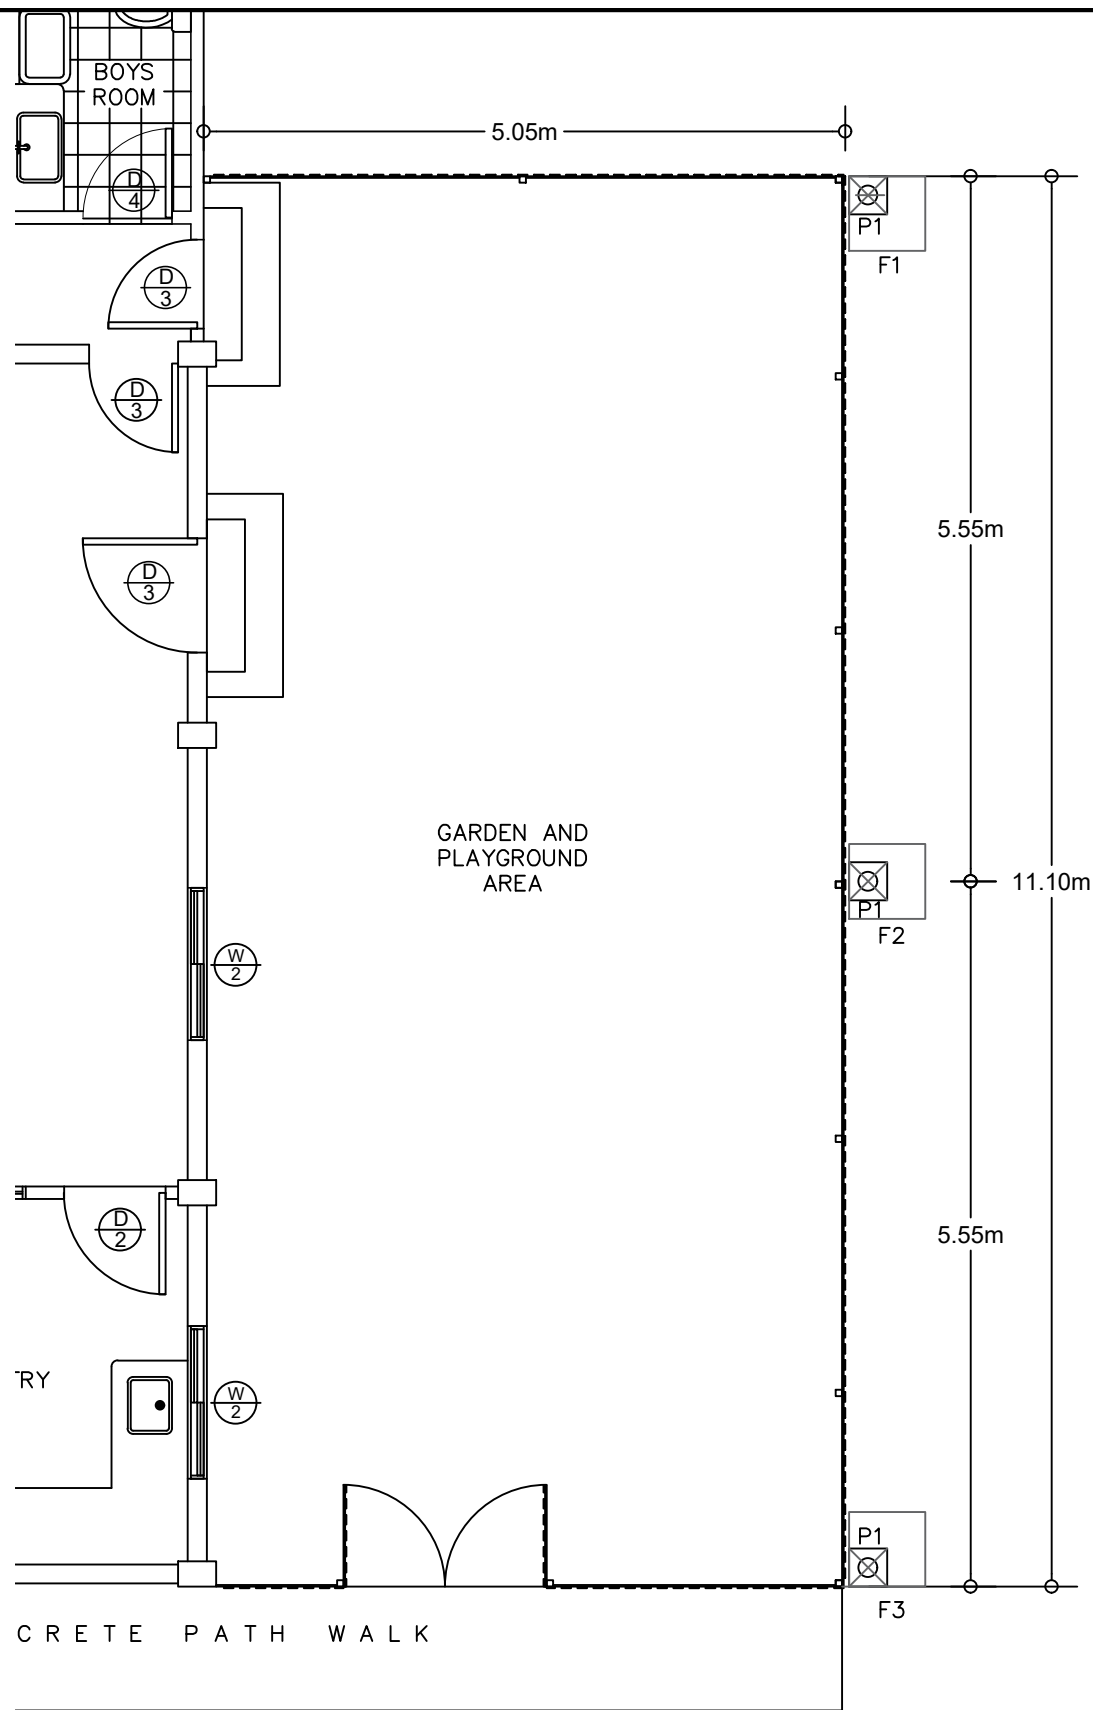


FOUNDATAION PLAN
 SCALE: 1:60MM

PEDESTAL SCHEDULE					
MARK	H(m)	L(m)	W(m)	VERTICAL BARS	10mmØ STIRRUPS(m)
P1	1.20	0.25	0.25	4-12mmØ MAIN BARS	2-0.05m, 2-0.08m, REST 0.10m

FOOTING SCHEDULE					
MARK	H(m)	L(m)	W(m)	BOTTOM BARS	TOP BARS
F1	0.30	0.60	0.60	5-12mm Ø	5-12mm Ø
F2	0.30	0.60	0.60	5-12mm Ø	5-12mm Ø
F2	0.30	0.60	0.60	5-12mm Ø	5-12mm Ø

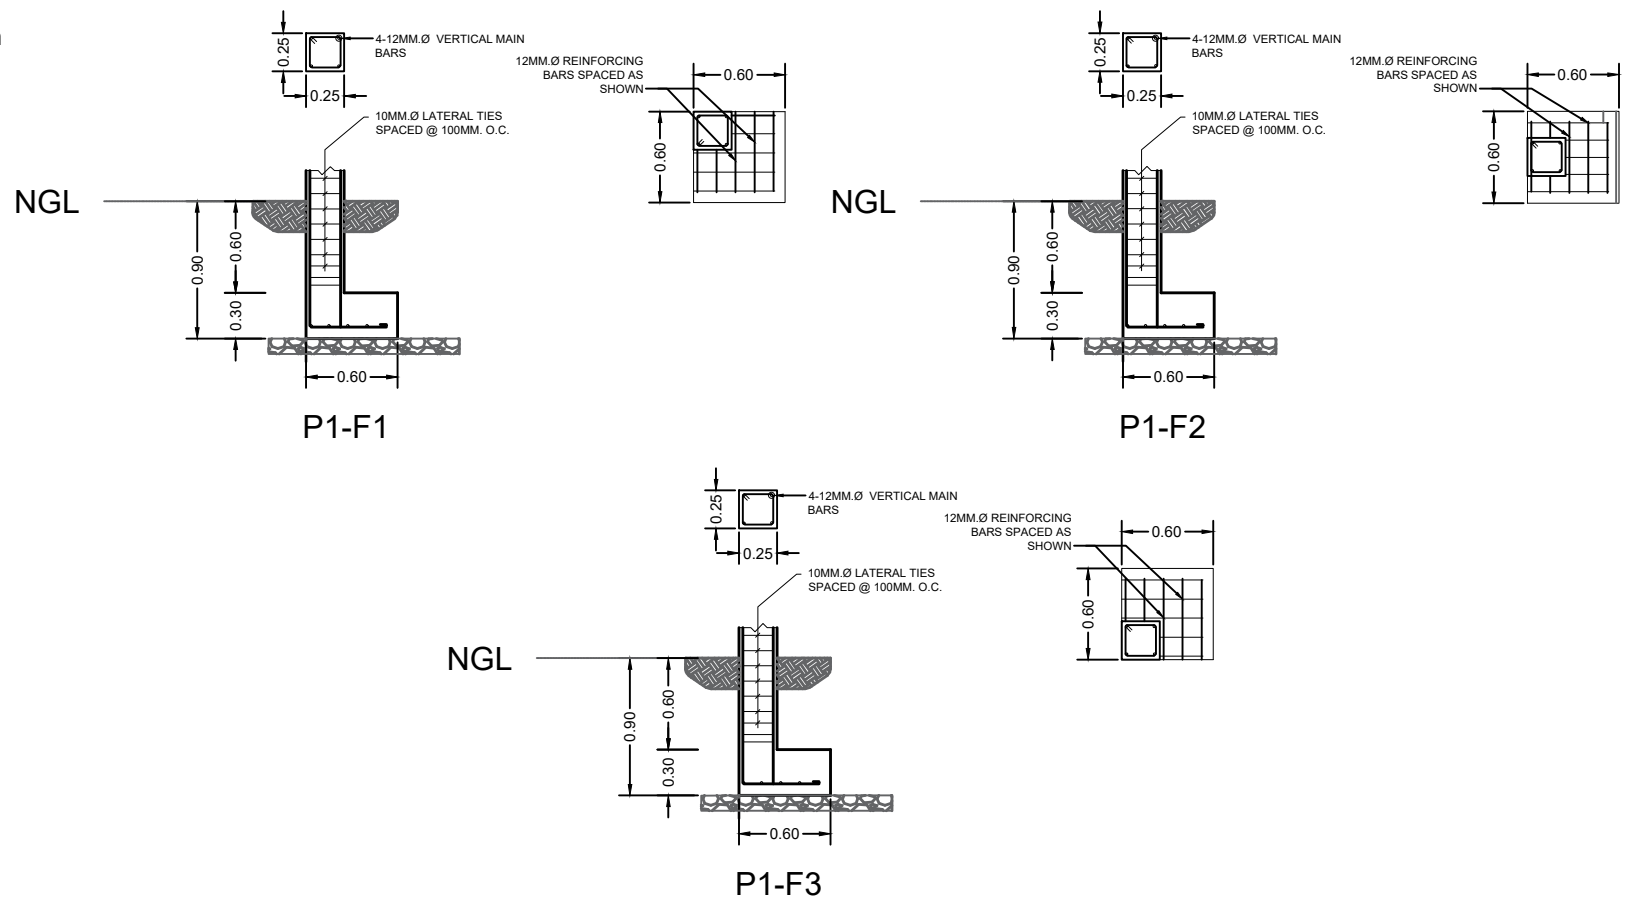


COLUMN AND FOOTING DETAIL PLAN
 SCALE: 1:150MM



OWNER	ENGINEER	ENGINEER	PROJECT TITLE	SHEET CONTENT	DRAWN BY: MARY MAE ESTOLOGA	REVISIONS		SHEET NO.
NATHANIEL T. SERVANDO, Ph. D. Administrator, PAGASA	MARY MAE R. ESTOLOGA J.O. INFRA UNIT, MEIES, ETSD LICENCE NO.: 0167586 VALID UNTIL: 12/09/2025 PTR NO.: 6075415	ROMEO M. PELAGIO CHIEF, MEIES, ETSD LICENCE NO.: 0043068 VALID UNTIL: 08/28/2023 PTR NO.: DATE ISSUED: 01/07/1986	REHABILITATION AND IMPROVEMENT OF THE CHILD MINDING STATION AT PAGASA SCIENCE GARDEN LOCATION: PAGASA CENTRAL OFFICE, SCIENCE GARDEN COMPOUND, SENATOR MIRIAM P. DEFENSOR - SANTIAGO AVENUE, BRGY. CENTRAL, QUEZON CITY	AS SHOWN	CHECKED:			S/5 STRUCTURAL
					DATE:			