


FLOOR PLAN
SCALE: 1:100MM



DETAILS OF ROOF DECK
SCALE: 1:150MM

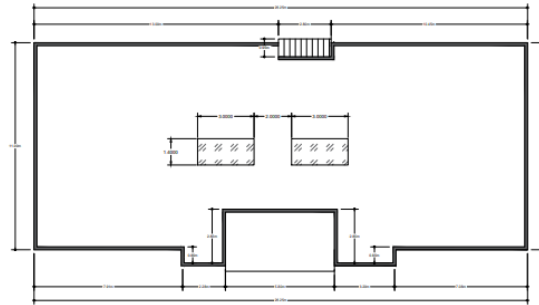

OWNER
NATHANIEL T. SERVANDO, Ph.D.
Administrator PAGASA

ENGINEER
MARY MAE R. ESTOLOGA
J.D. INFRA-UNIT, MEBS, ETSD

ENGINEER
ROMEO M. PELAGIO
CHIEF, MEBS, ETSD


PROJECT TITLE
**REHABILITATION AND IMPROVEMENT OF
THE CHILD MINDING STATION AT PAGASA
SCIENCE GARDEN**

SHEET CONTENT
AS SHOWN

DRAWN BY:
**MARY MAE
ESTOLOGA**
CHECKED:
DATE:

REVISIONS

SHEET NO.
A/1
ARCHITECTURAL

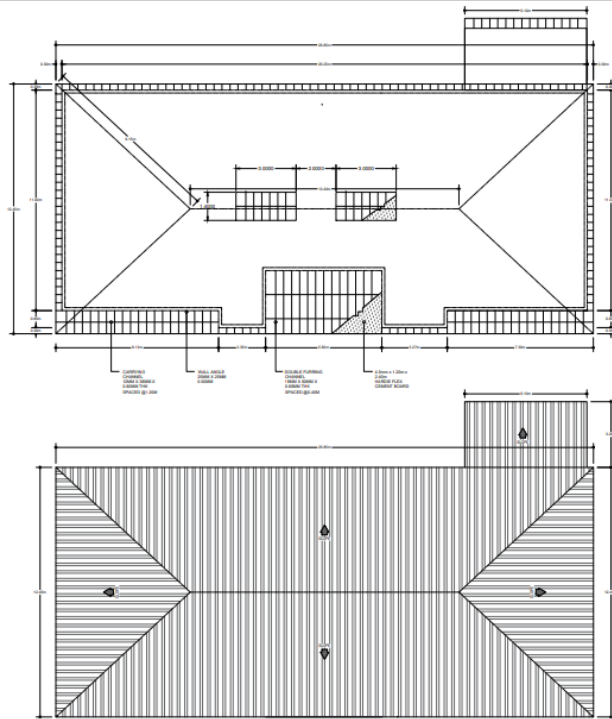


A/2 REFLECTED CEILING PLAN
SCALE: 1:150MM


A/2 ROOF PLAN
SCALE: 1:150MM




OWNER	ENGINEER	ENGINEER	PROJECT TITLE	SHEET CONTENT	DRAWN BY: MARY MAE ESTOLOGA	REVISIONS	SHEET NO.
NATHANIEL T. SERVANDO, Ph.D. Administrator, PAGASA	MARY MAE R. ESTOLOGA J.O. INFRA UNIT, MEES, ETSD	ROMEO M. PELAGIO CHIEF, MEES, ETSD	REHABILITATION AND IMPROVEMENT OF THE CHILD MINDING STATION AT PAGASA	AS SHOWN	CHECKED:		A/2
					DATE:		ARCHITECTURAL

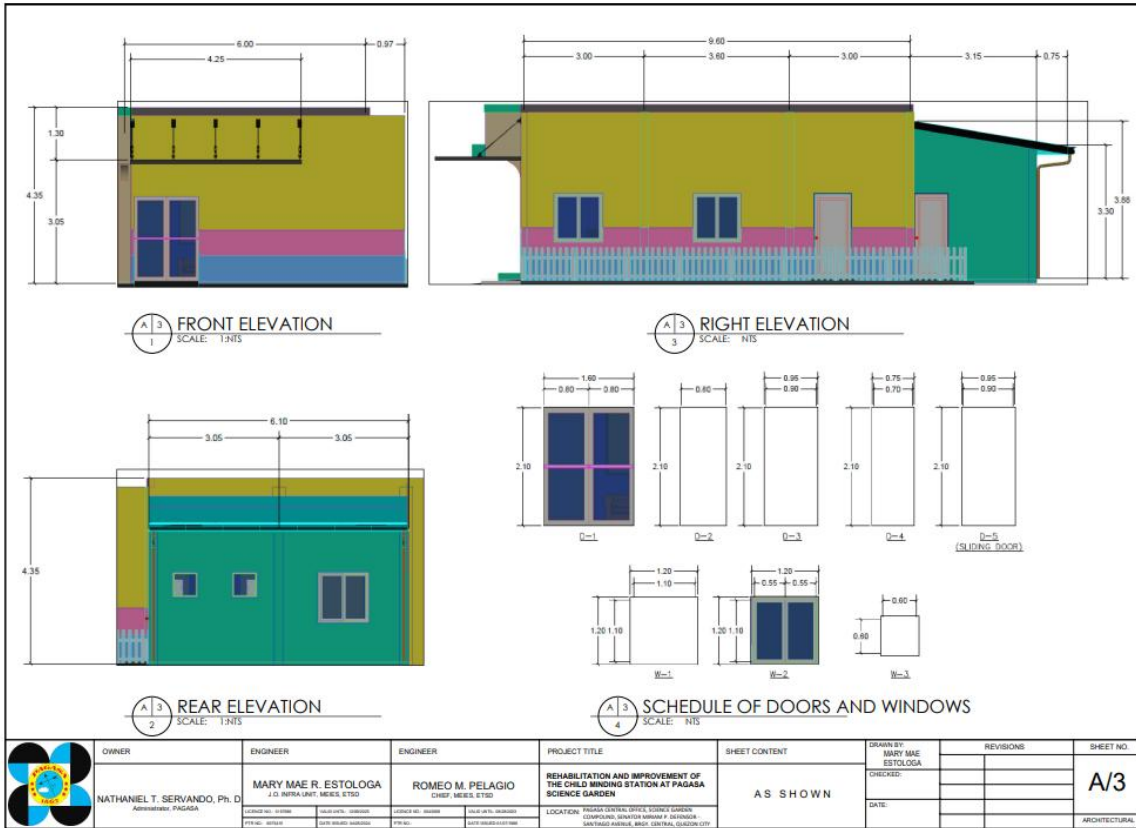

OWNER	ENGINEER	ENGINEER	PROJECT TITLE	SHEET CONTENT	DRAWN BY	REVISIONS	SHEET NO.
NATHANIEL T. SERVANDO, Ph.D. Administrator, PAGASA	MARY MAE R. ESTOLOGA J.D. INFRA-UNIT, MEES, ETSD	ROMEO M. PELAGIO CHIEF, MEES, ETSD	REHABILITATION AND IMPROVEMENT OF THE CHILD MINDING STATION AT PAGASA SCIENCE GARDEN	AS SHOWN	MARY MAE ESTOLOGA		A/3
	DESIGNED BY: ESTOLOGA	CHECKED BY: ESTOLOGA	LOCATION: PAGASA CENTRAL OFFICE, SCIENCE GARDEN COMPOUND, DIVISION OFFICE & ZOOLOGICAL GARDEN, DIVISION OFFICE & ZOOLOGICAL		CHECKED:		ARCHITECTURAL
	DATE: 08/08/2023	DATE: 08/08/2023			DATE:		

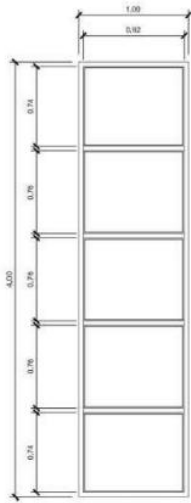

TOP VIEW

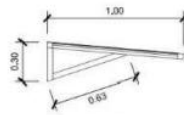


SIDE VIEW




CANOPY SPECIFICATIONS:

4 UNITS OF 1.40m x 0.80m PRE-FABRICATED WINDOW CANOPY (IMAGE-1)
 10MM -12MM THICK, FULLY TEMPERED GLASS
 POWDER COATED WOOD FINISH SQUARE TUBULAR
 COMPLETE SET OF ACCESSORIES

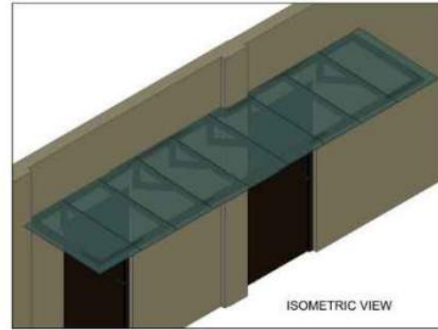

ISOMETRIC VIEW

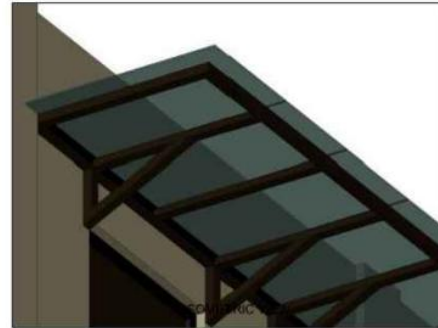

ISOMETRIC VIEW


CANOPY DETAILS
 SCALE: 1/32



OWNER	ENGINEER	ENGINEER	PROJECT TITLE	SHEET CONTENT	DRAWN BY:	REVISIONS	SHEET NO.
NATHANIEL T. SERVANDO, Ph.D. Administrator, PAGASA	MARY MAE R. ESTOLOGA J.G. INFRA. UNIT, MECS, ETSD	ROMEO M. PELAGIO CHIEF, MECS, ETSD	REHABILITATION AND IMPROVEMENT OF THE CHILD MINDING STATION AT PAGASA SCIENCE GARDEN	AS SHOWN	TRISTAN PACIA		A/4 ARCHITECTURAL
					CHECKED:		
					DATE:		
LICENSE NO. 011056 OFFICE: MARIKINA	LICENSE NO. 008008 OFFICE: MARIKINA	LICENSE NO. 008009 OFFICE: MARIKINA	LOCATION: PAGASA CENTRAL OFFICE, SCIENCE GARDEN COMPOUND, SENATOR VICTORIN M. DARANGDA - DISTRICTED AVENUE, AREA, CENTRAL MARIKINA CITY				



FRONT ELEVATION

	OWNER	ENGINEER	ENGINEER	PROJECT TITLE	SHEET CONTENT	DRAWN BY:	REVISIONS		SHEET NO.
	NATHANIEL T. SERVANDO, Ph.D Administrator, PAGASA	MARY MAE R. ESTOLOGA J.O. INFRA UNIT, MECES, ETSO	ROMEO M. PELAGIO CHIEF, MECES, ETSO	REHABILITATION AND IMPROVEMENT OF THE CHILD MINDING STATION AT PAGASA SCIENCE GARDEN	AS SHOWN	TRISIAN PAGIA			A/5
			LOCATION: PAGASA CENTRAL OFFICE, SCIENCE GARDEN COMPOUND, SANITARY WAREHOUSE 7, DEFENSE SANTOYO MARIKINA, BRIG. CAPITAL, CALSON CITY				ARCHITECTURAL		